



Электроснабжение медноникелевого комбината

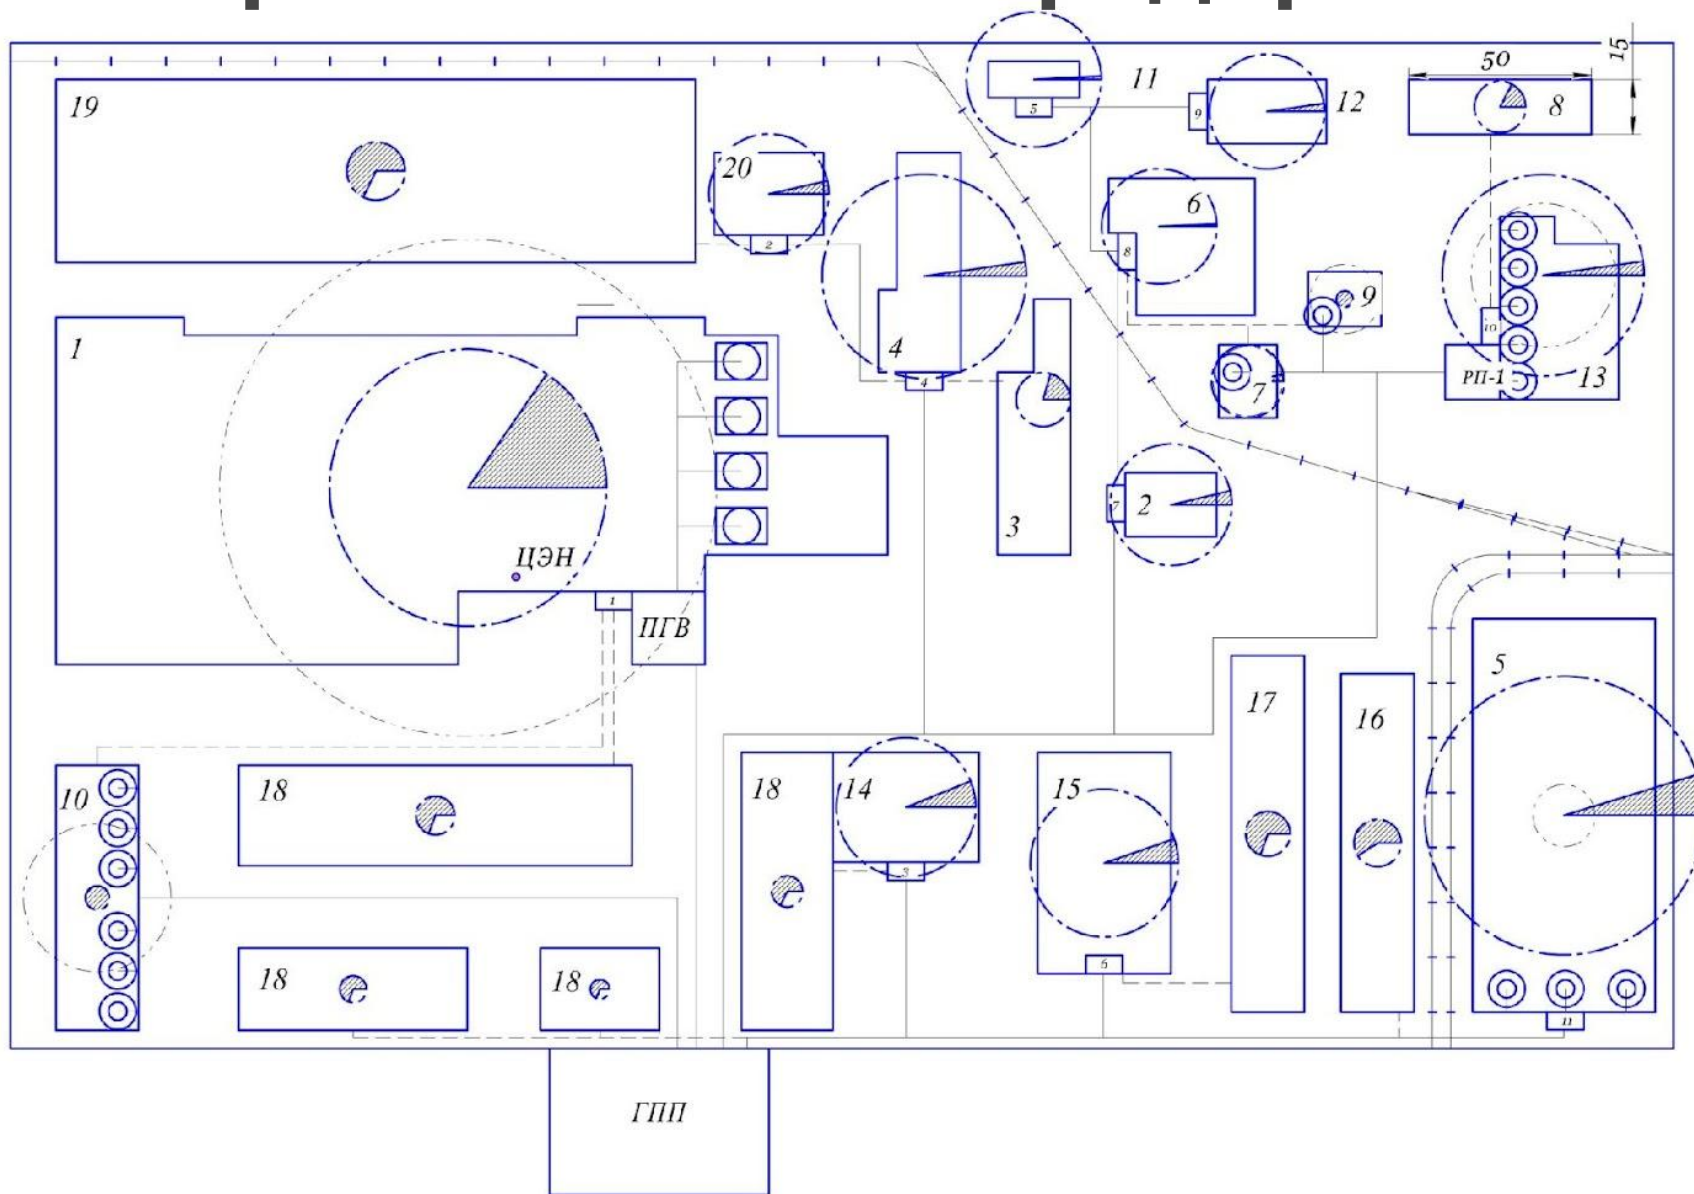

Генеральный план предприятия

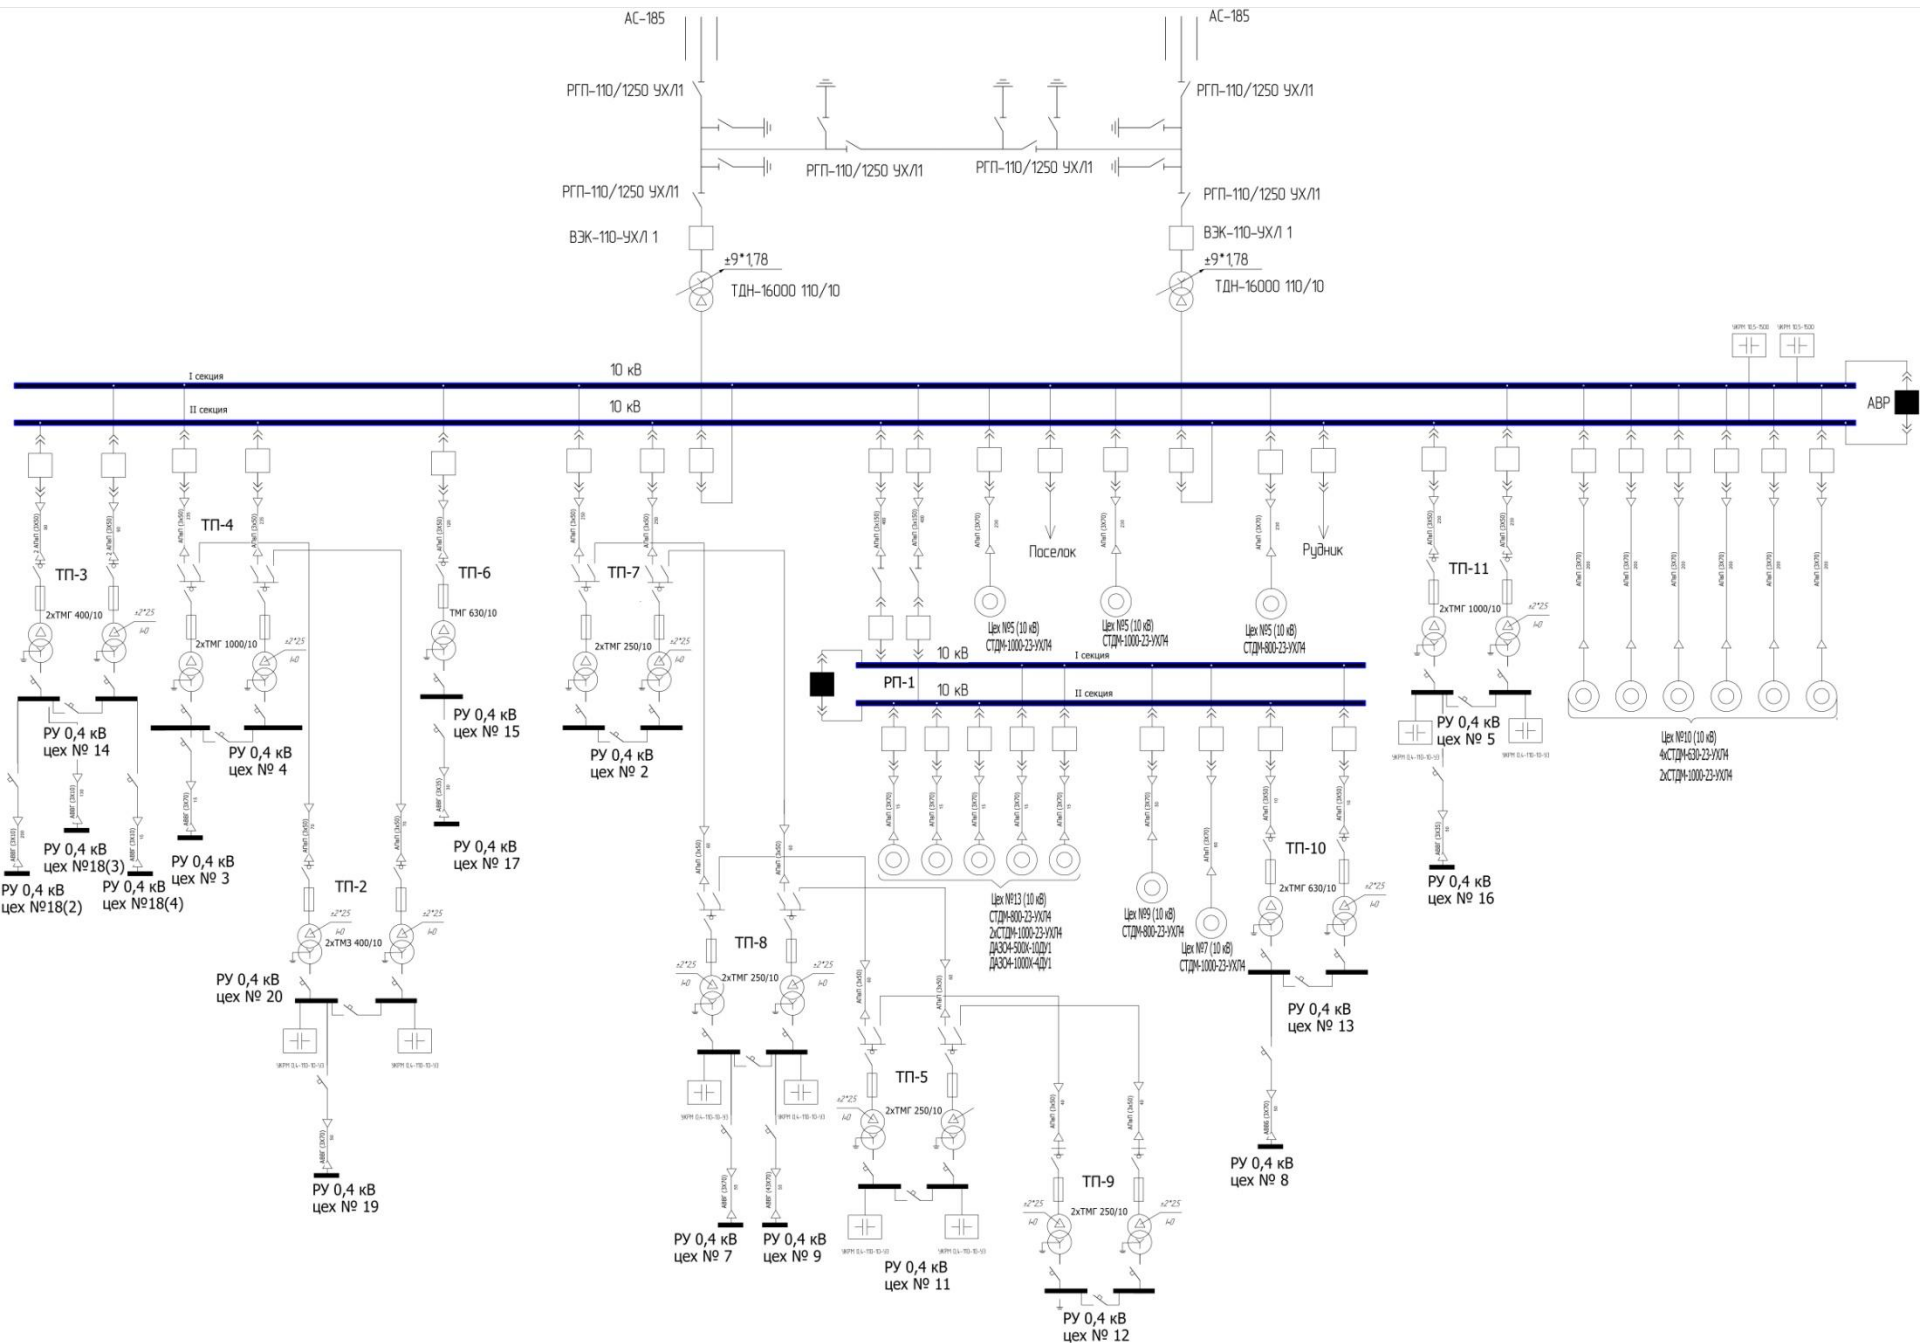



AC-185

AC-185

РГП-110/1250 УХЛ1

РГП-110/1250 УХЛ1

РГП-110/1250 УХЛ1

РГП-110/1250 УХЛ1

РГП-110/1250 УХЛ1

РГП-110/1250 УХЛ1

ВЭК-110-УХЛ 1

ВЭК-110-УХЛ 1

±9*178

±9*178

ТДН-16000 110/10

ТДН-16000 110/10







I секция


10 кВ


II секция

10 кВ

АВР

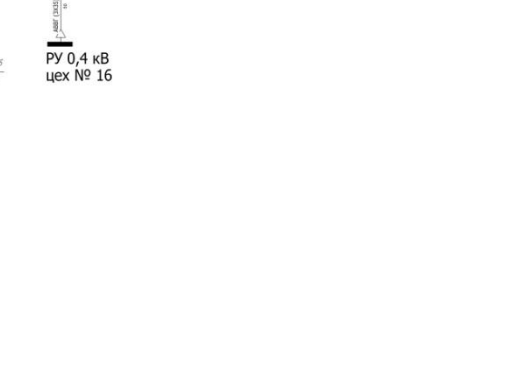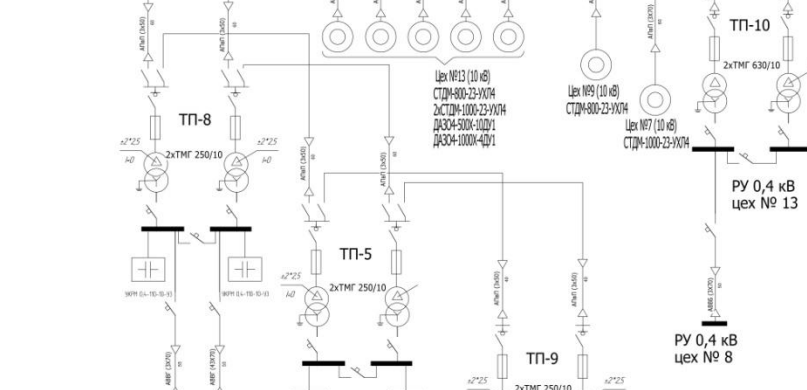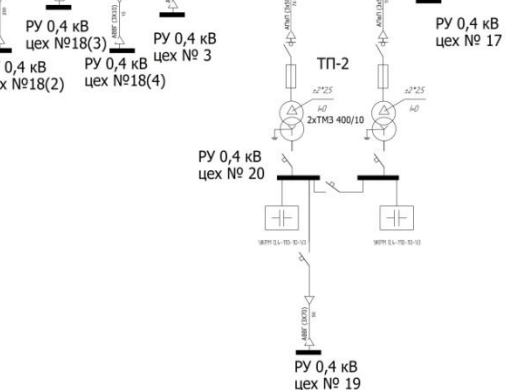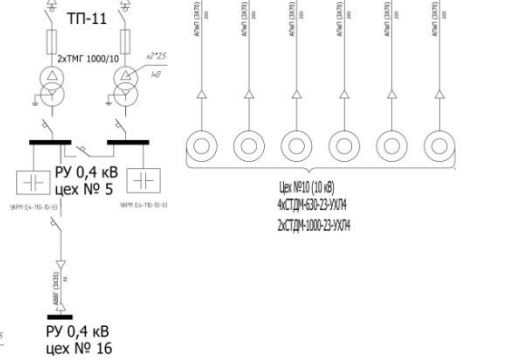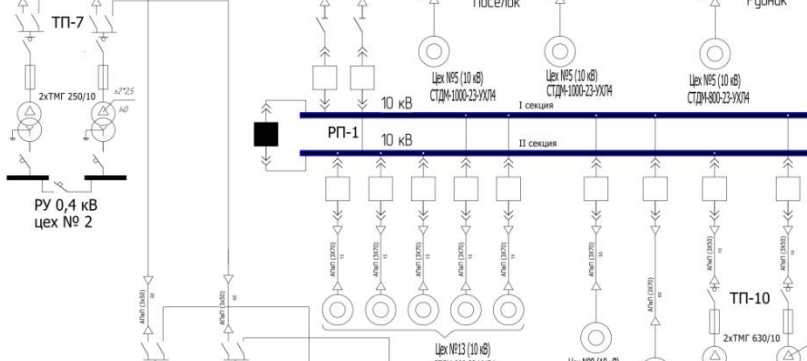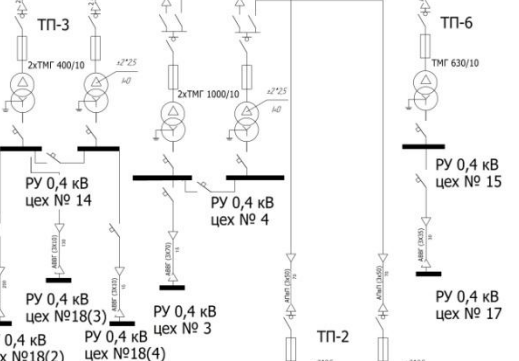

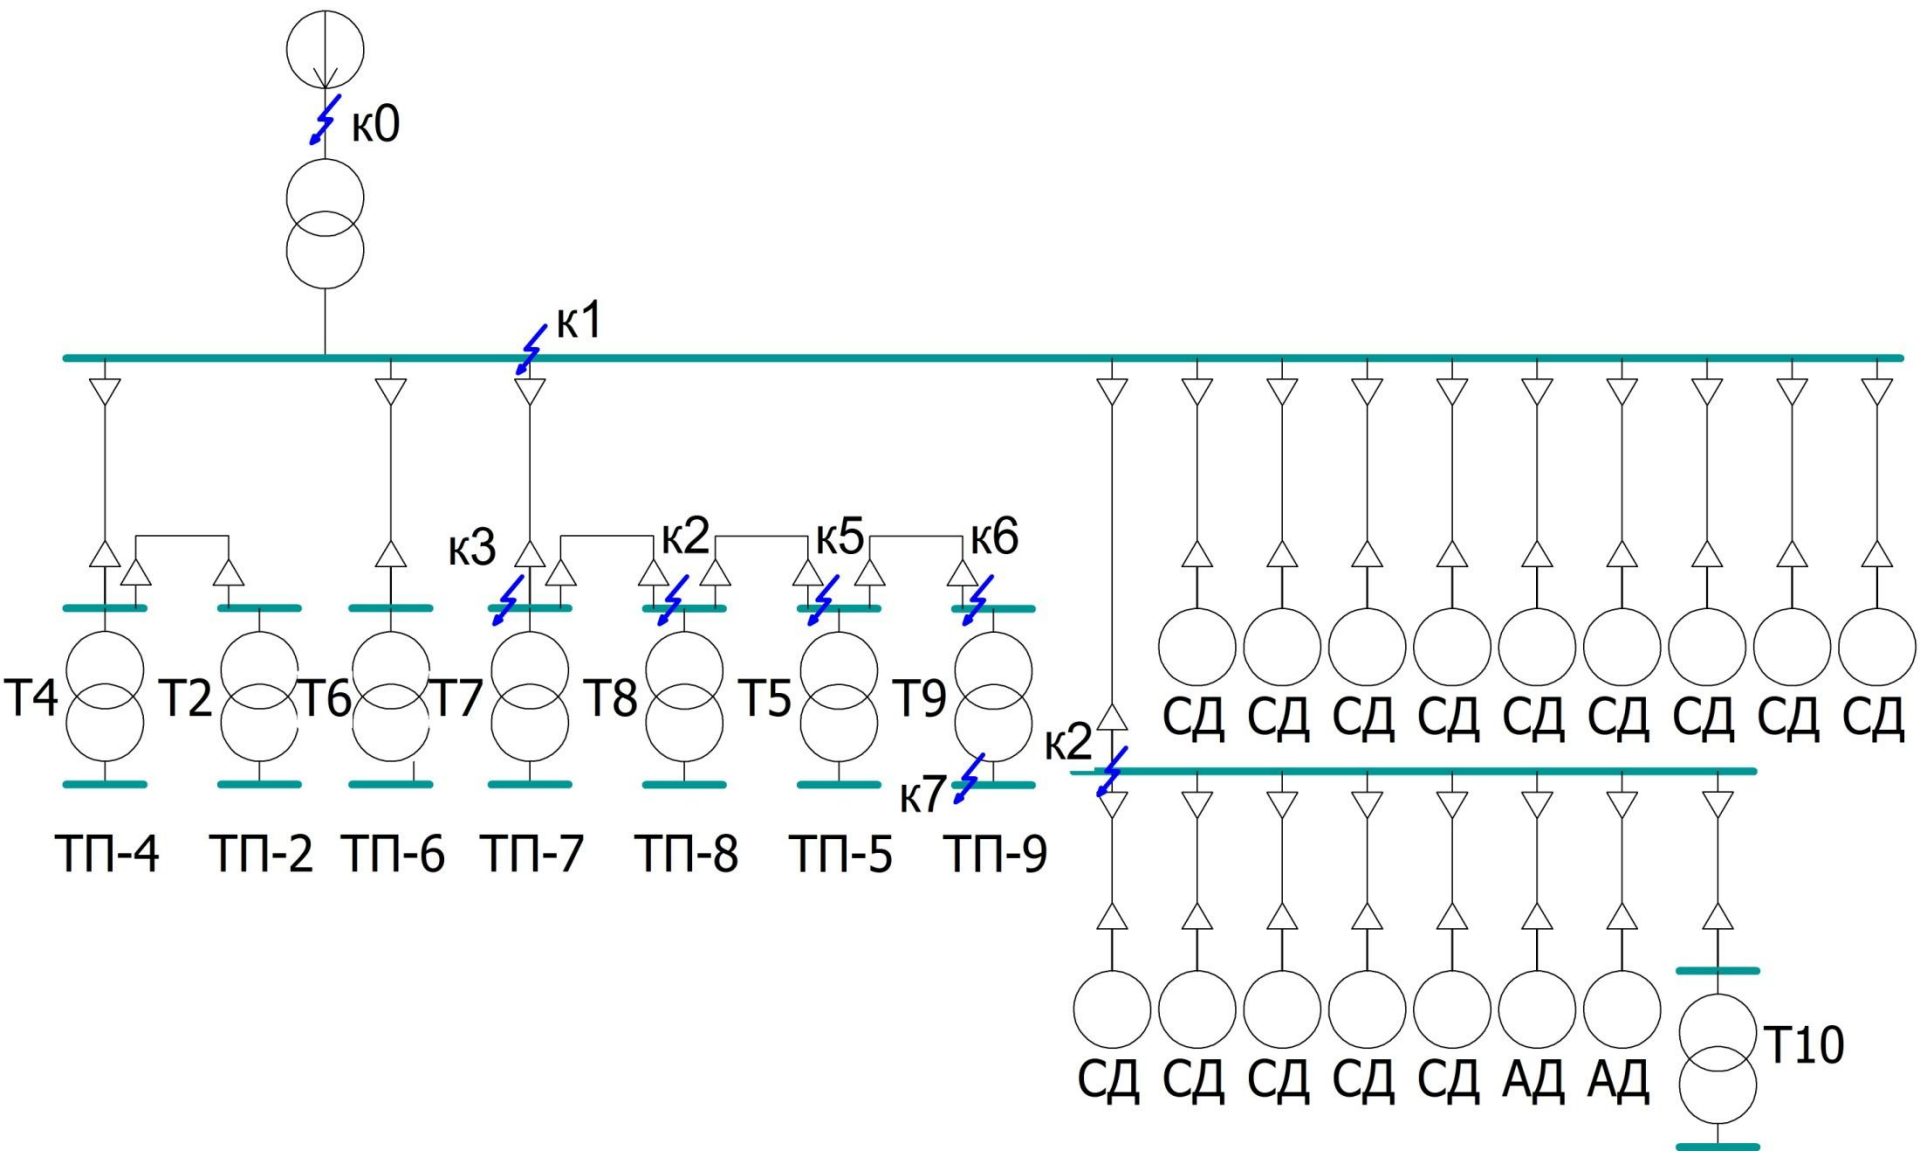

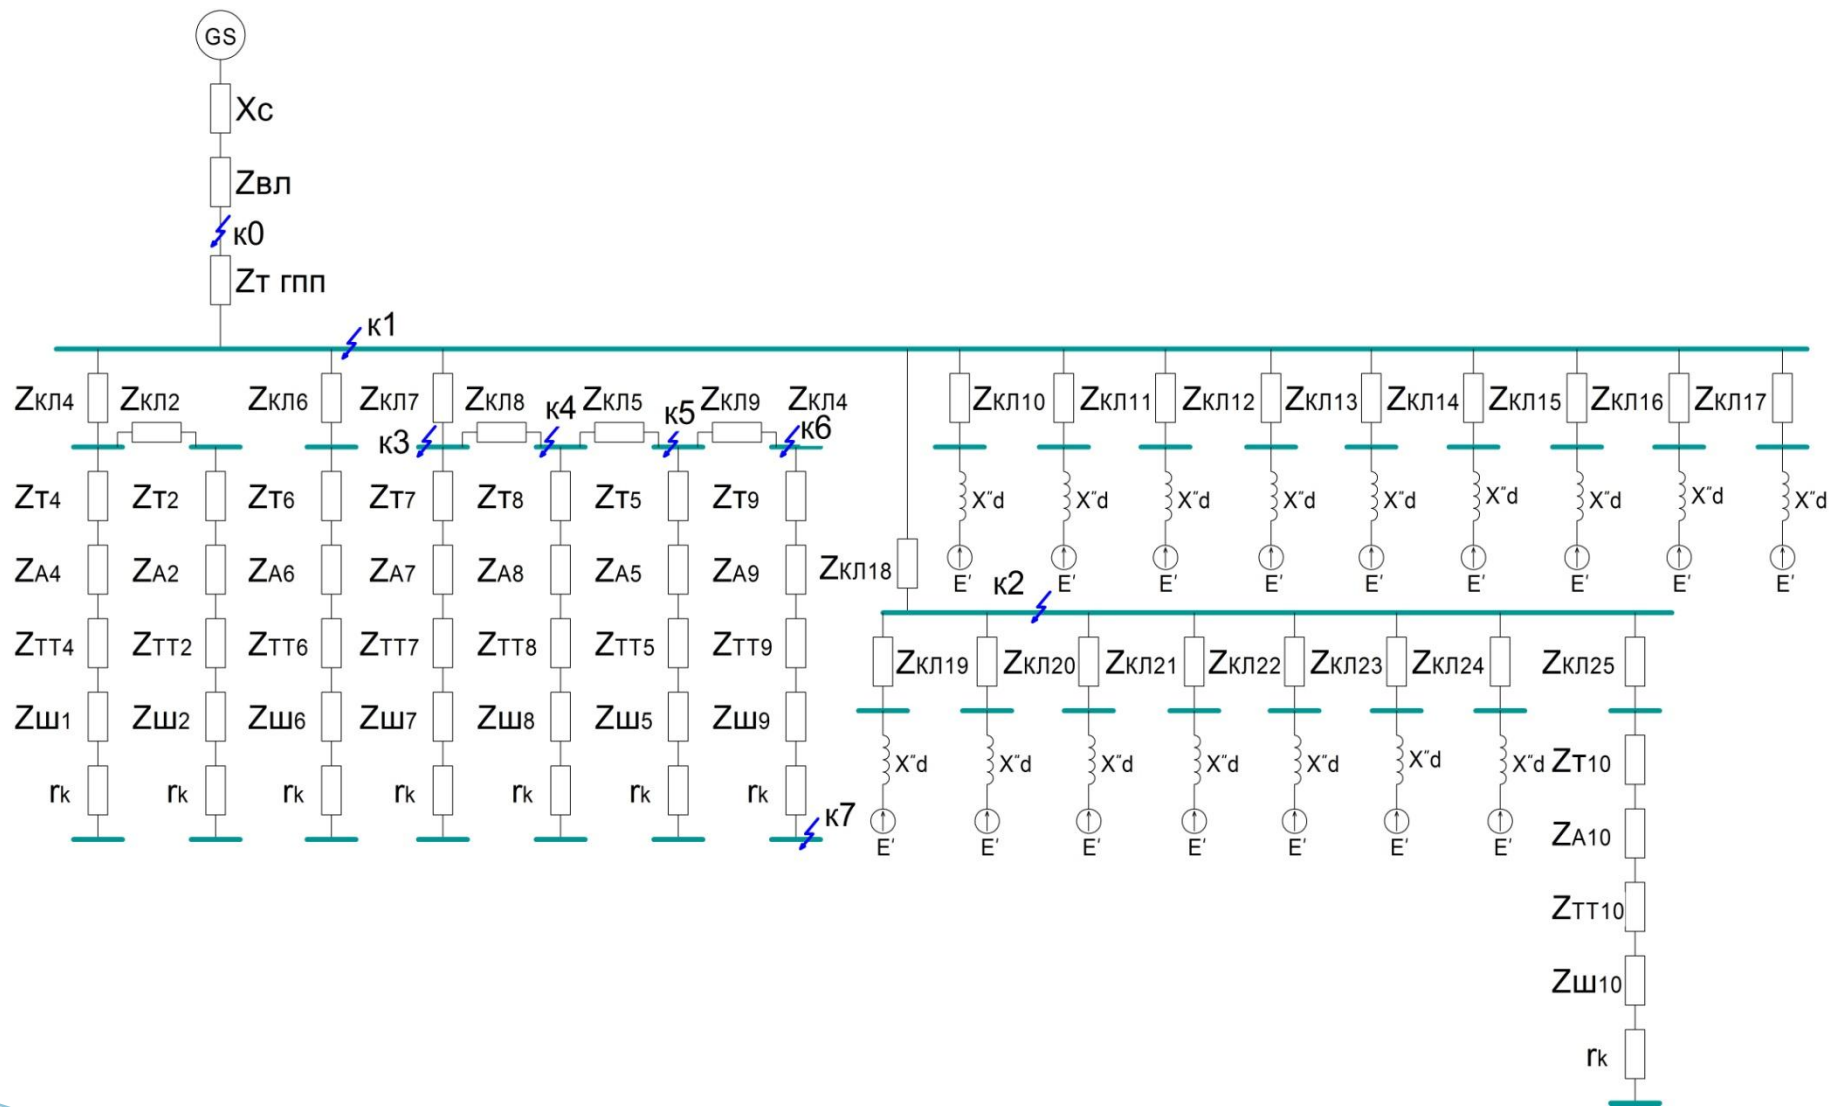

Спасибо за внимание

