

# Morshamn 3D


Sketch-up modeling

# 3D drawing

Sketch up model download at

<https://drive.google.com/file/d/1w7DIkwfGv7qEshLQqBz-iDALVujBDaAK/view>

**18 OKTOBER**

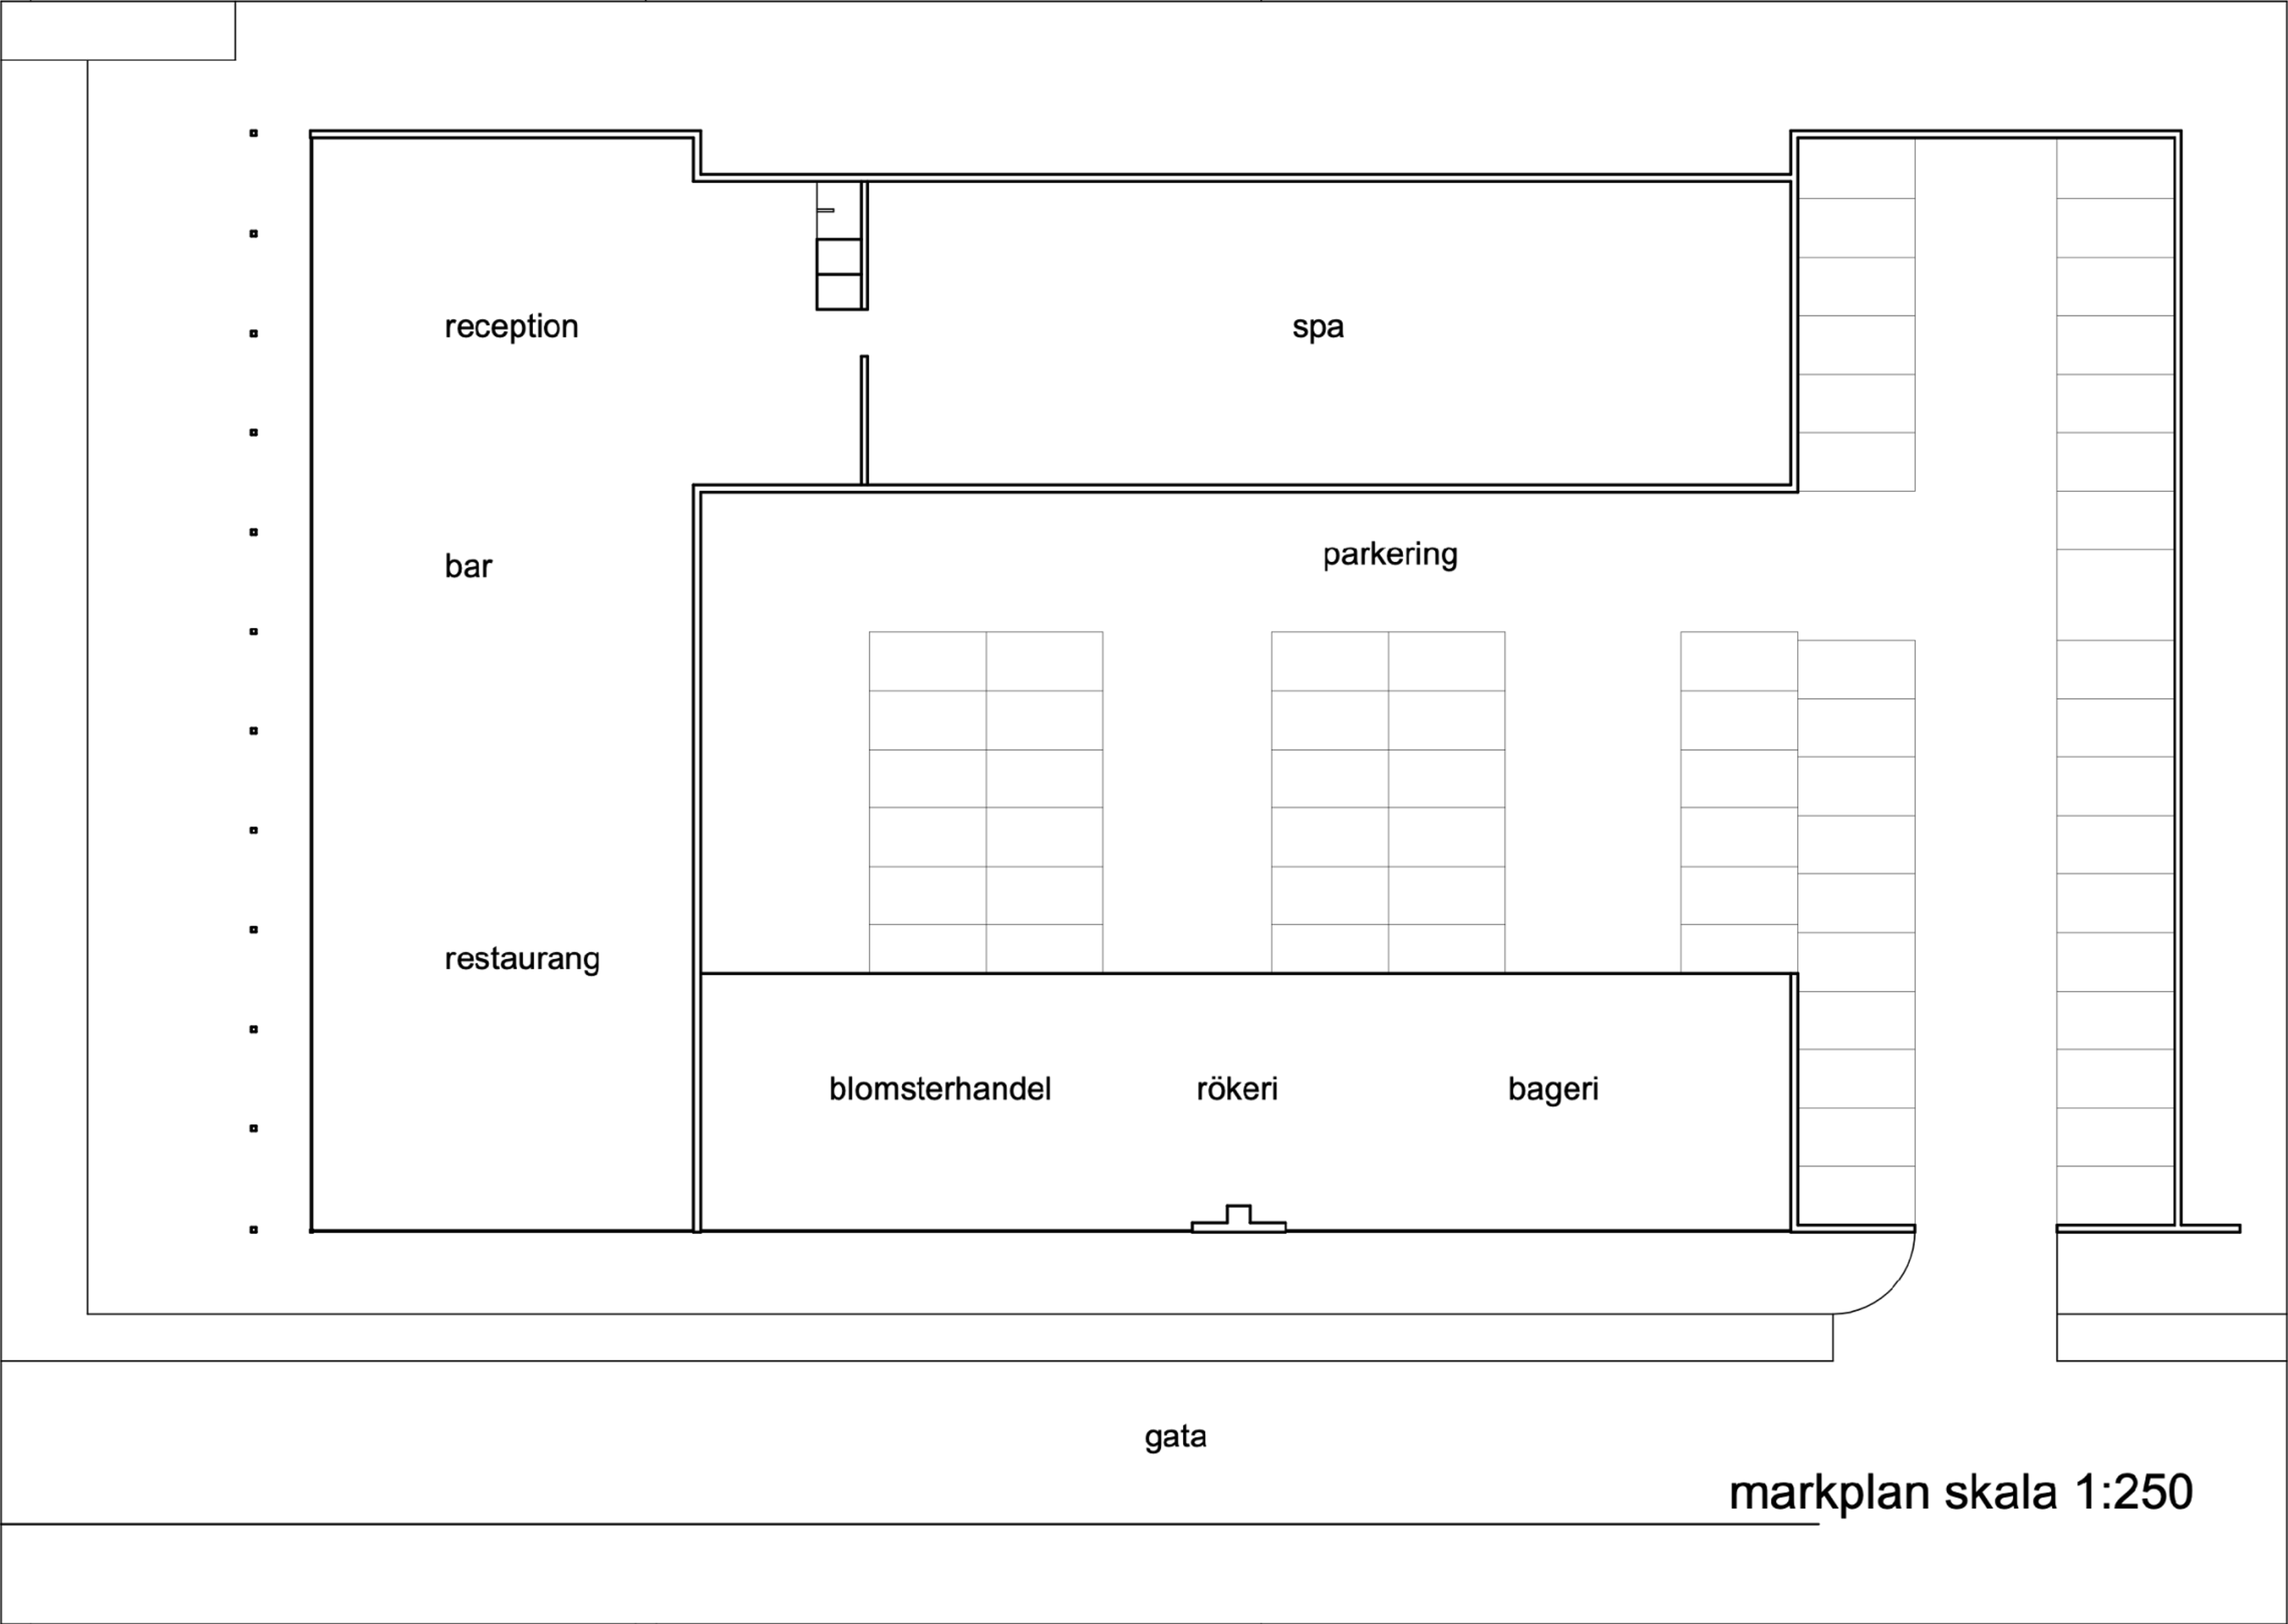

reception

spa

bar

parkering

restaurang


blomsterhandel

rökeri


bageri

gata


markplan skala 1:250

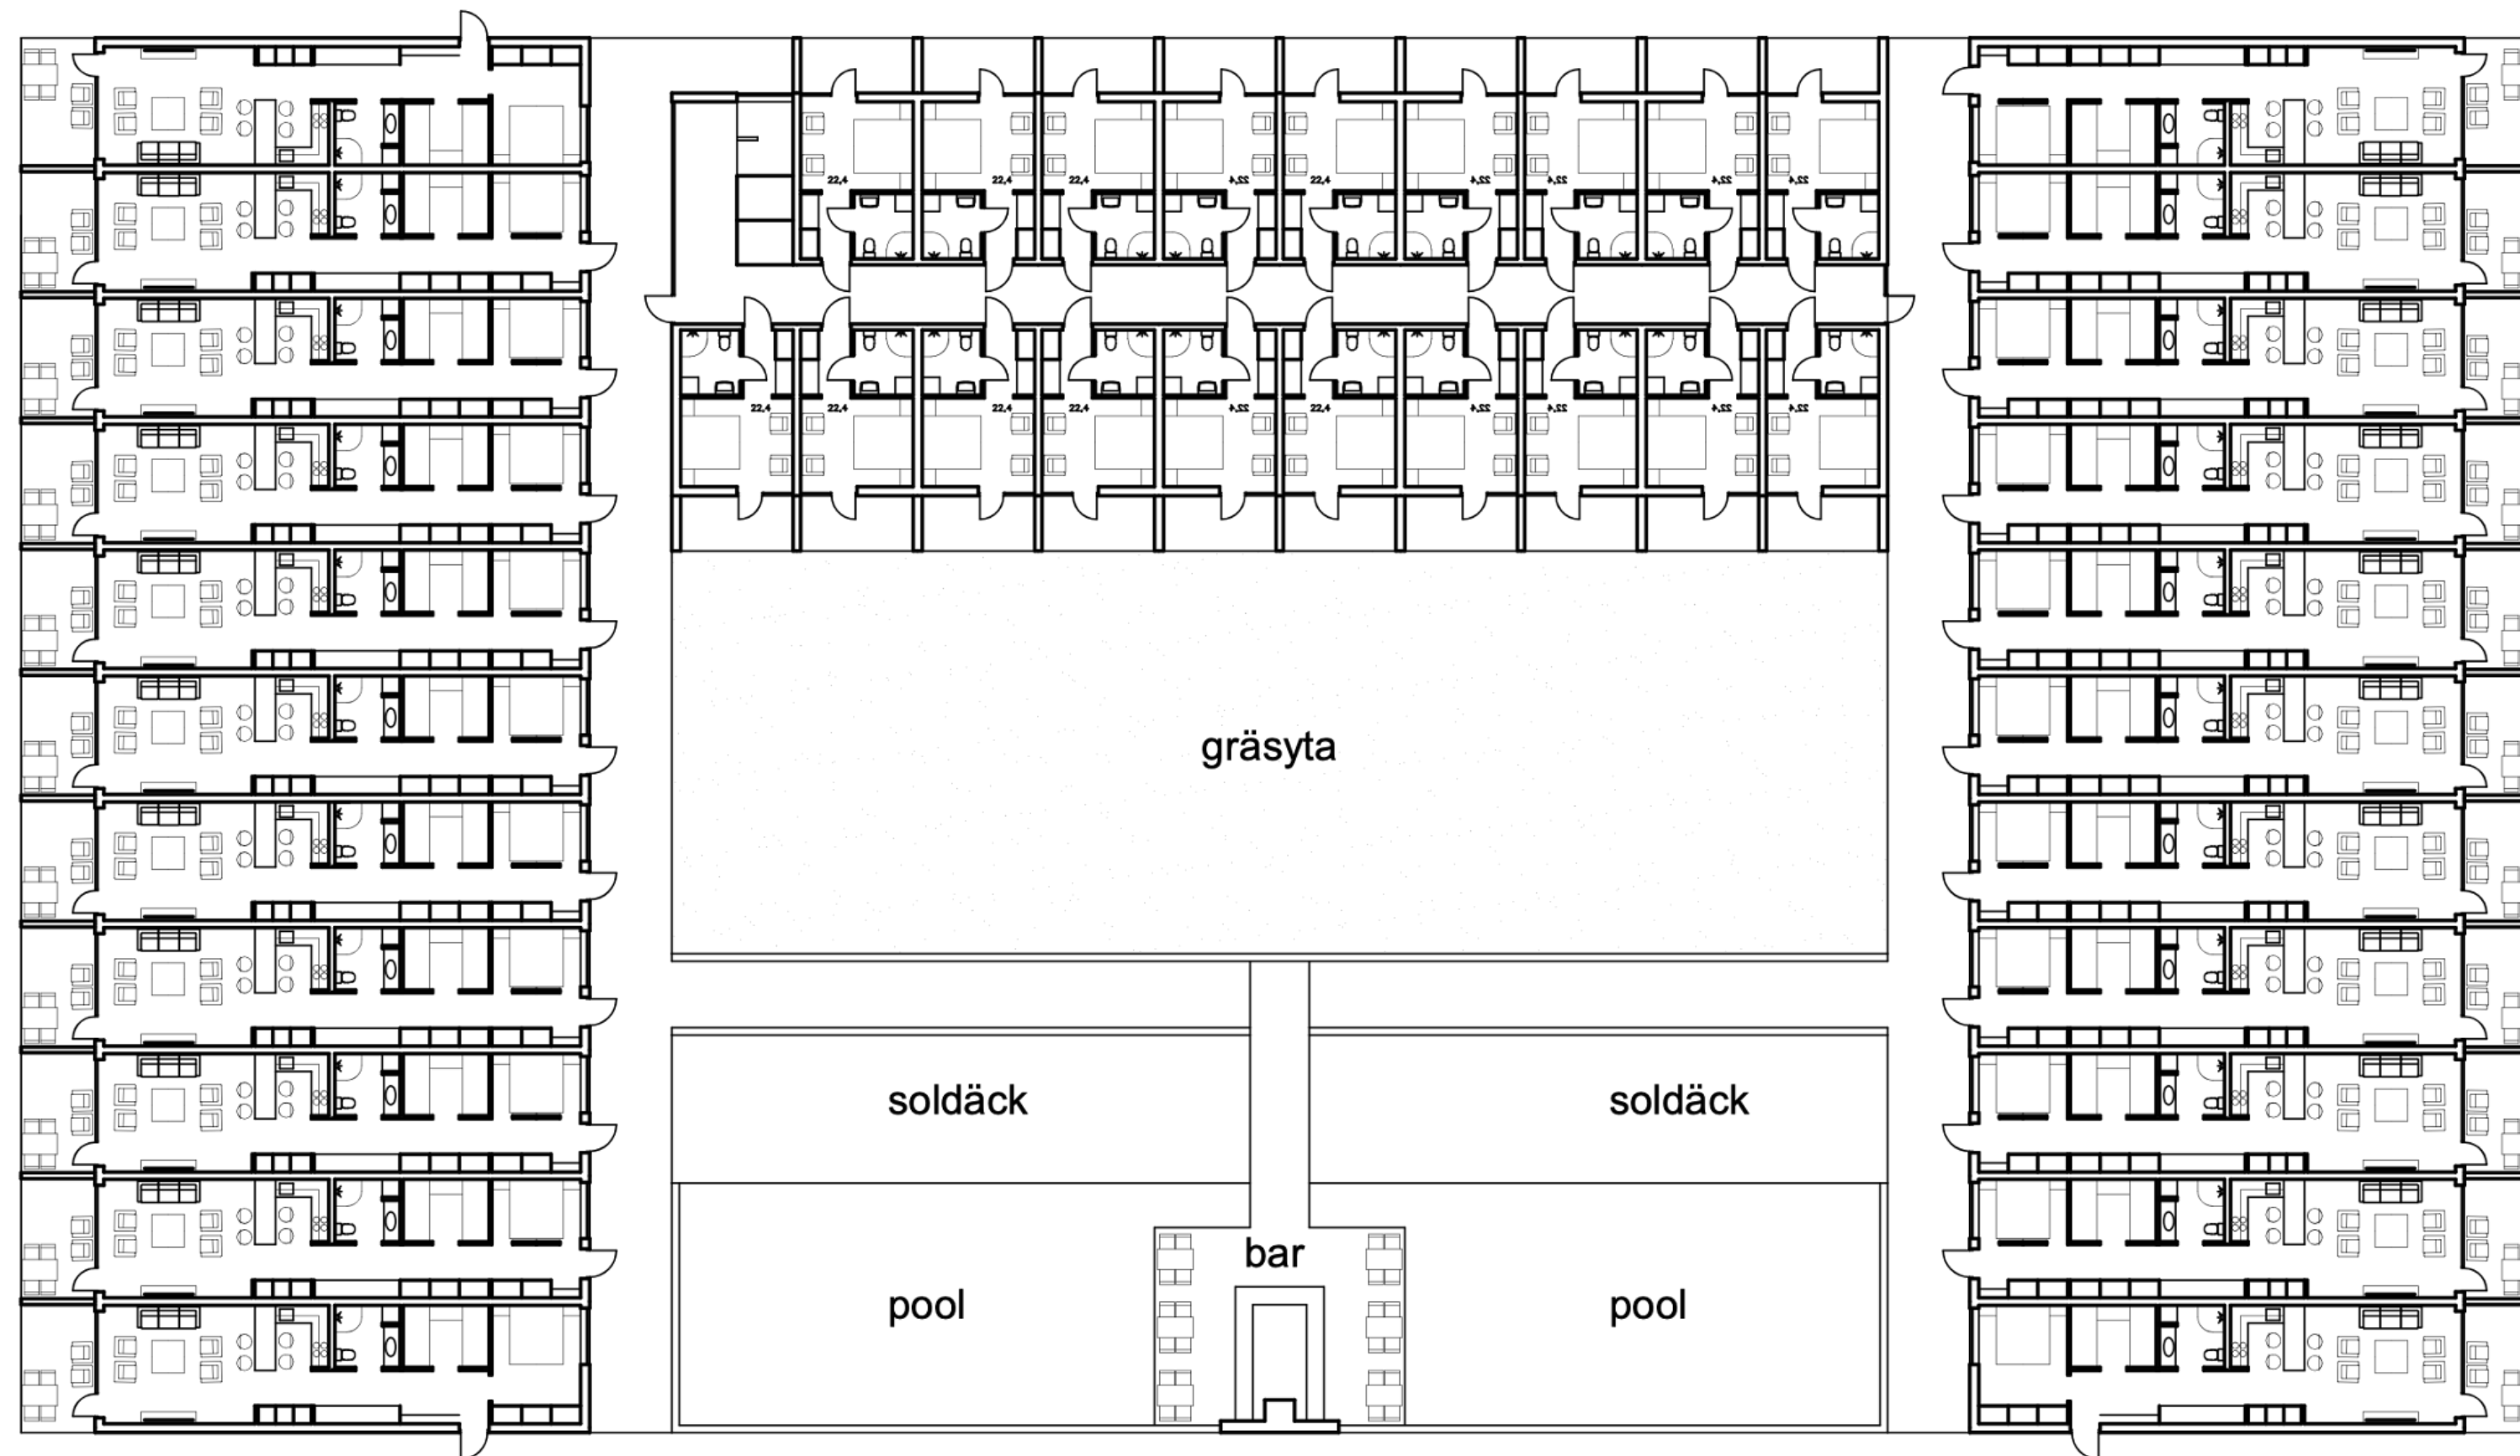

plan 1 skala 1:250

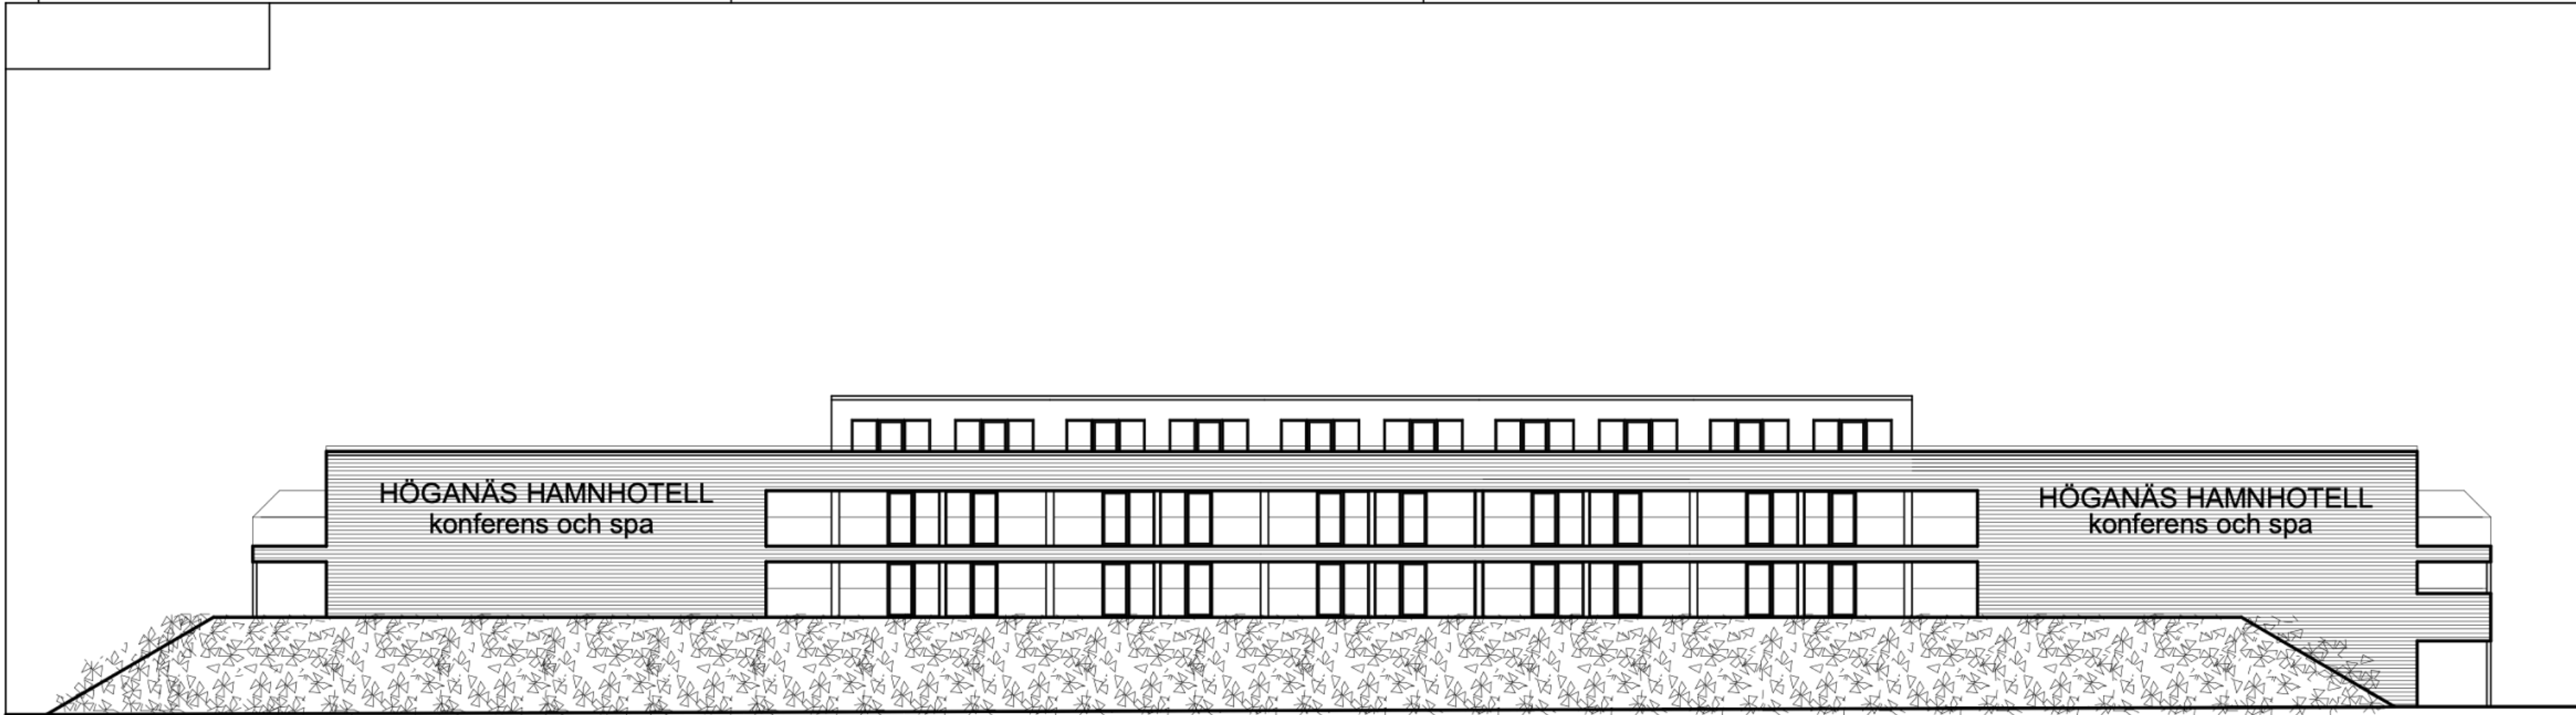


fasad mot grönytan

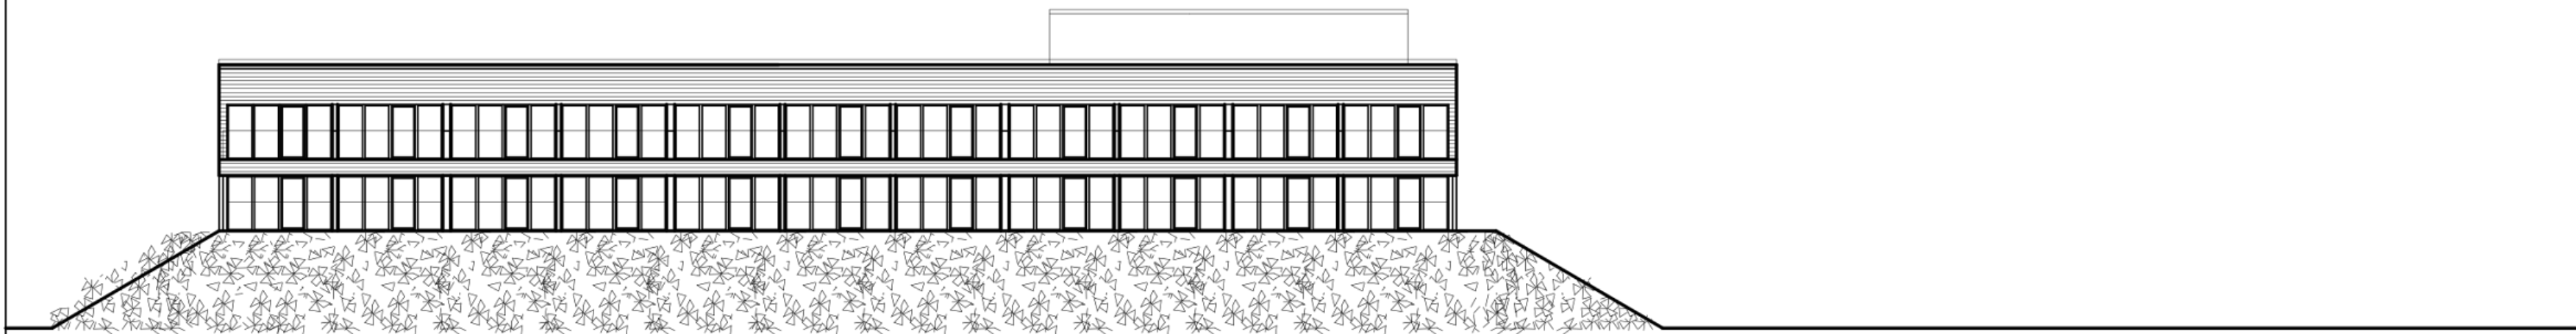


fasad mot kvickbadet

fasader 1 skala 1:250

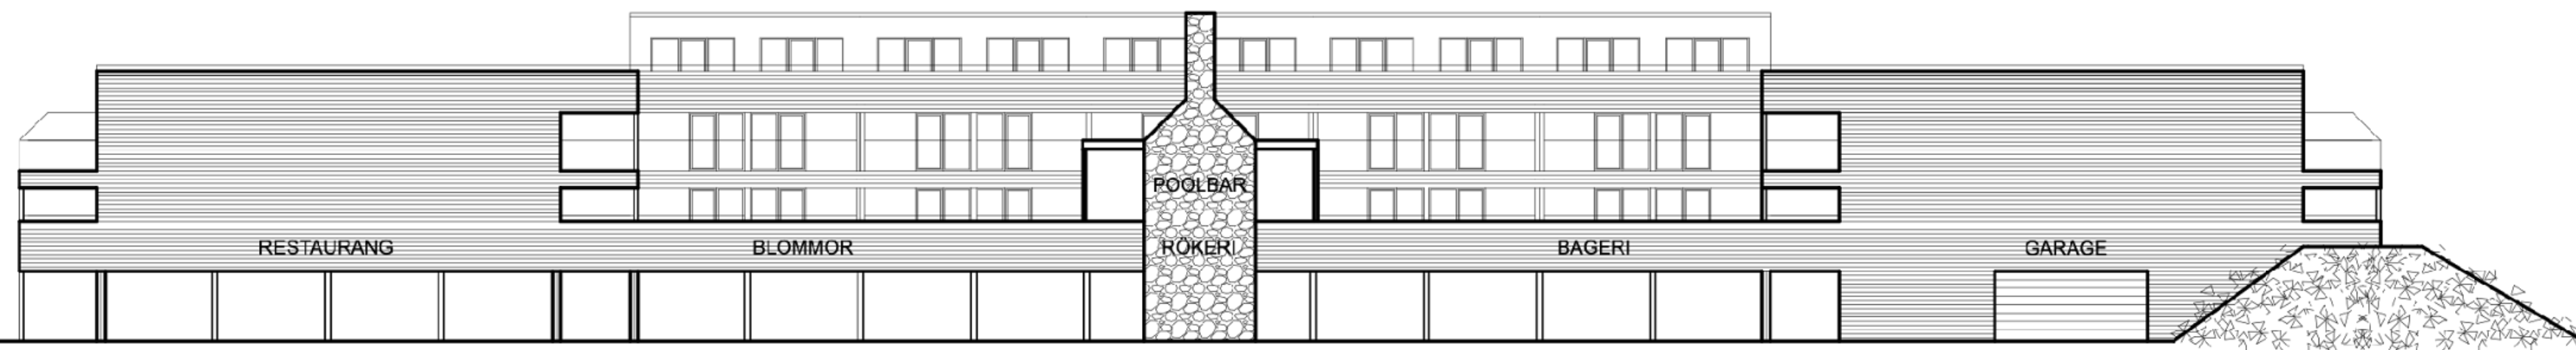


fasad mot hamnen

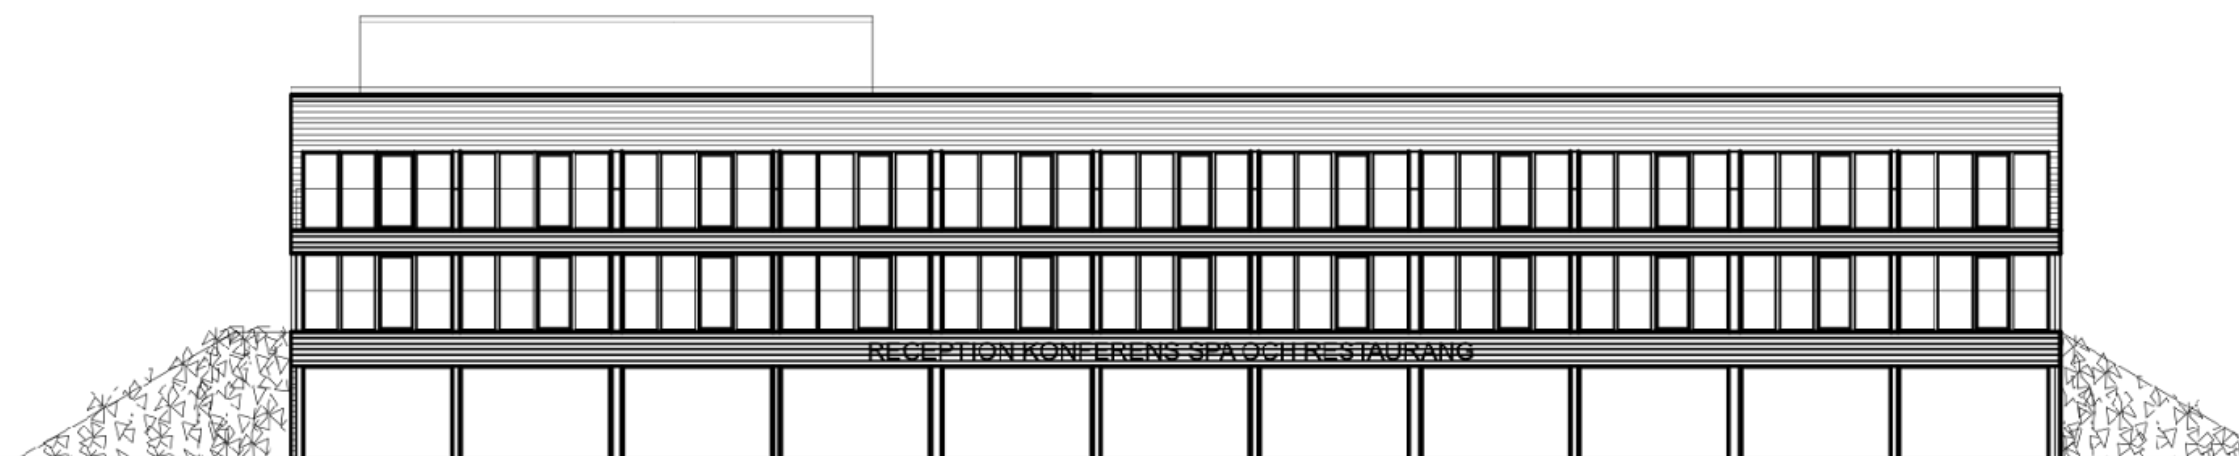

fasad mot asfaltplan

fasader 2 skala 1:250

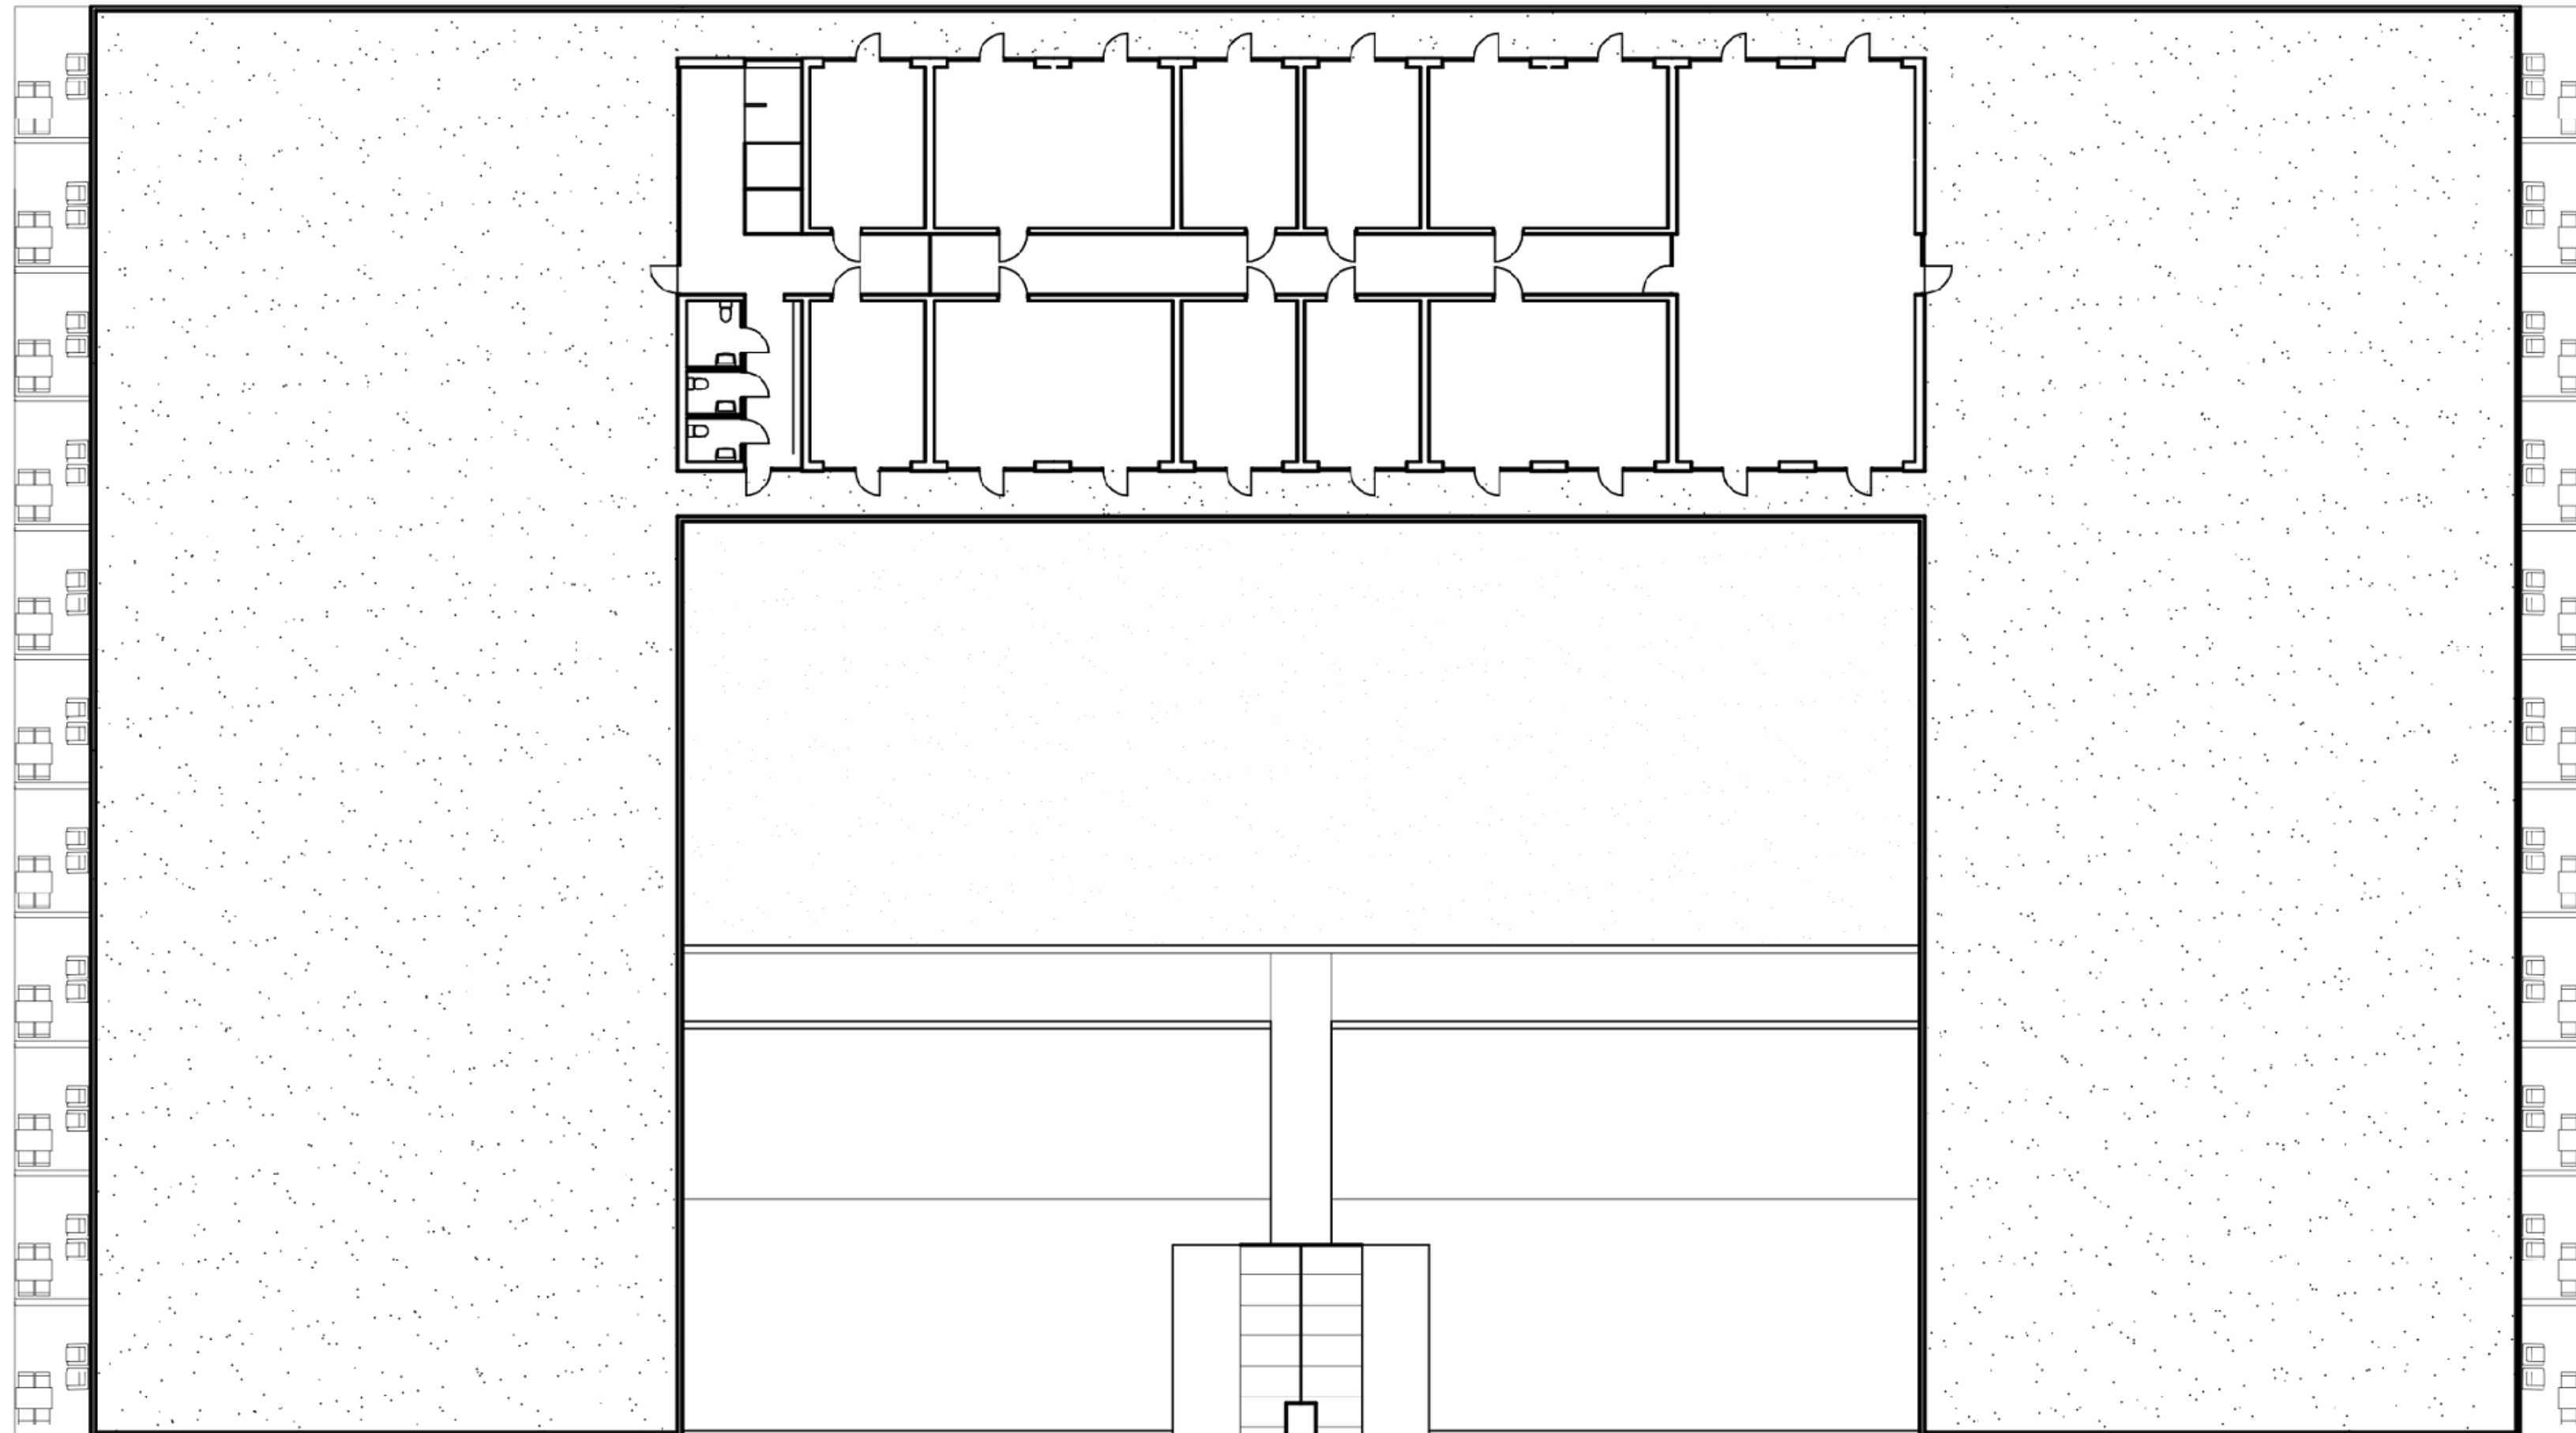

takplan skala 1:250  
konferens bröllp mm

# ÖVERSIKTS 3D BILD





# DELIVERY REQUEST

## Request

1. 4 render angles from the hotell construction
2. 1 render with the hotell built into the satellite image

## Customer

Magnus Jansson, [magnus@morshamn.se](mailto:magnus@morshamn.se)