

**ЦИКЛ ЗАКУПОК ПРОЕКТОВ
МЕЖДУНАРОДНЫХ ФИНАНСОВЫХ
УЧРЕЖДЕНИЙ
БАЗОВЫЙ ОБЗОР ОПРЕДЕЛЕНИЯ И
ОЦЕНКИ ПРОЕКТОВ**

О РАМБОЛЬ

- [REDACTED]
- [REDACTED]
- [REDACTED]
- [REDACTED]





INTERNATIONAL FINANCE INSTITUTION

- **World Bank (WB)**
- **European Bank for Reconstruction and Development (EBRD)**
- **European Investment Bank (EIB)**
- **Asian Development Bank (ADB)**
- **African Development Bank (AfDB)**
- **Etc.**

IF's provide loans and credits (and sometimes grants) to governments in developing countries and emerging markets. They do not lend to companies or individuals in developed countries. In addition, IFI's have private sector departments that provide financing (and technical assistance) to companies in developing countries. IFI financing can be provided in combination with other sources of financing.



ТИПОВОЙ ПРОЕКТНЫЙ ЦИКЛ ЕИБ (ЕВРОПЕЙСКОГО ИНВЕСТИЦИОННОГО БАНКА)

ИДЕНТИФИКАЦИЯ ВОЗМОЖНОСТИ ПРОЕКТА- ПРЕДИНВЕСТИЦИОННЫЙ ШАГ 1

Драйверы для идентификации проекта

- [Redacted] □ [Redacted]
- [Redacted] □ [Redacted]
- [Redacted] □ [Redacted]
□ [Redacted]
□ [Redacted]
- [Redacted] • [Redacted]
• [Redacted]
• [Redacted]
• [Redacted]



ПРЕДИНВЕСТИЦИОННЫЙ ШАГ 2

Вспомогательные исследования и расследования

[REDACTED]

[REDACTED]

- [REDACTED]
- [REDACTED]
- [REDACTED]
- [REDACTED]
- [REDACTED]
- [REDACTED]
- [REDACTED]
- [REDACTED]

[REDACTED]

[REDACTED]

[REDACTED]

[REDACTED]

- [REDACTED]
- [REDACTED]
- [REDACTED]

ПРЕДИНВЕСТИЦИОННЫЙ ШАГ 3

ПРЕДВАРИТЕЛЬНОЕ ТЕХНИКО-ЭКОНОМИЧЕСКОЕ ОБОСНОВАНИЕ

[REDACTED]

[REDACTED]

- [REDACTED]
- [REDACTED]
- [REDACTED]
- [REDACTED]
- [REDACTED]
- [REDACTED]
- [REDACTED]

[REDACTED]

[REDACTED]

[REDACTED]

[REDACTED]

- [REDACTED]
- [REDACTED]
- [REDACTED]
- [REDACTED]
- [REDACTED]
- [REDACTED]
- [REDACTED]

ПРЕДИНВЕСТИЦИОННЫЙ ШАГ 4

ТЭО

[Redacted]

*Проверка
Проект*

-
-
-
-
-
-
-
-

[Redacted]

НЕТ?

ДА или

[Redacted]

• [Redacted]

• [Redacted]

• [Redacted]

• [Redacted]

• [Redacted]

• [Redacted]

ПРЕДИНВЕСТИЦИОННЫЙ ШАГ 5

РАЗРЕШЕНИЯ, которые должны быть получены Заказчиком/Консультантом

[Redacted]

- [Redacted]
- [Redacted]
- [Redacted]
- [Redacted]
- [Redacted]
- [Redacted]
- [Redacted]

[Redacted]

- [Redacted]
- [Redacted]
- [Redacted]
- [Redacted]
- [Redacted]
- [Redacted]

[Redacted]

[Redacted]

[Redacted]

ПРЕДИНВЕСТИЦИОННЫЙ ШАГ 7

ОЦЕНКА

[REDACTED]

[REDACTED]

[REDACTED]

- [REDACTED]
- [REDACTED]
- [REDACTED]
- [REDACTED]
- [REDACTED]


[REDACTED]

[REDACTED]

[REDACTED]
[REDACTED]
[REDACTED]



Сколько времени займет процесс?

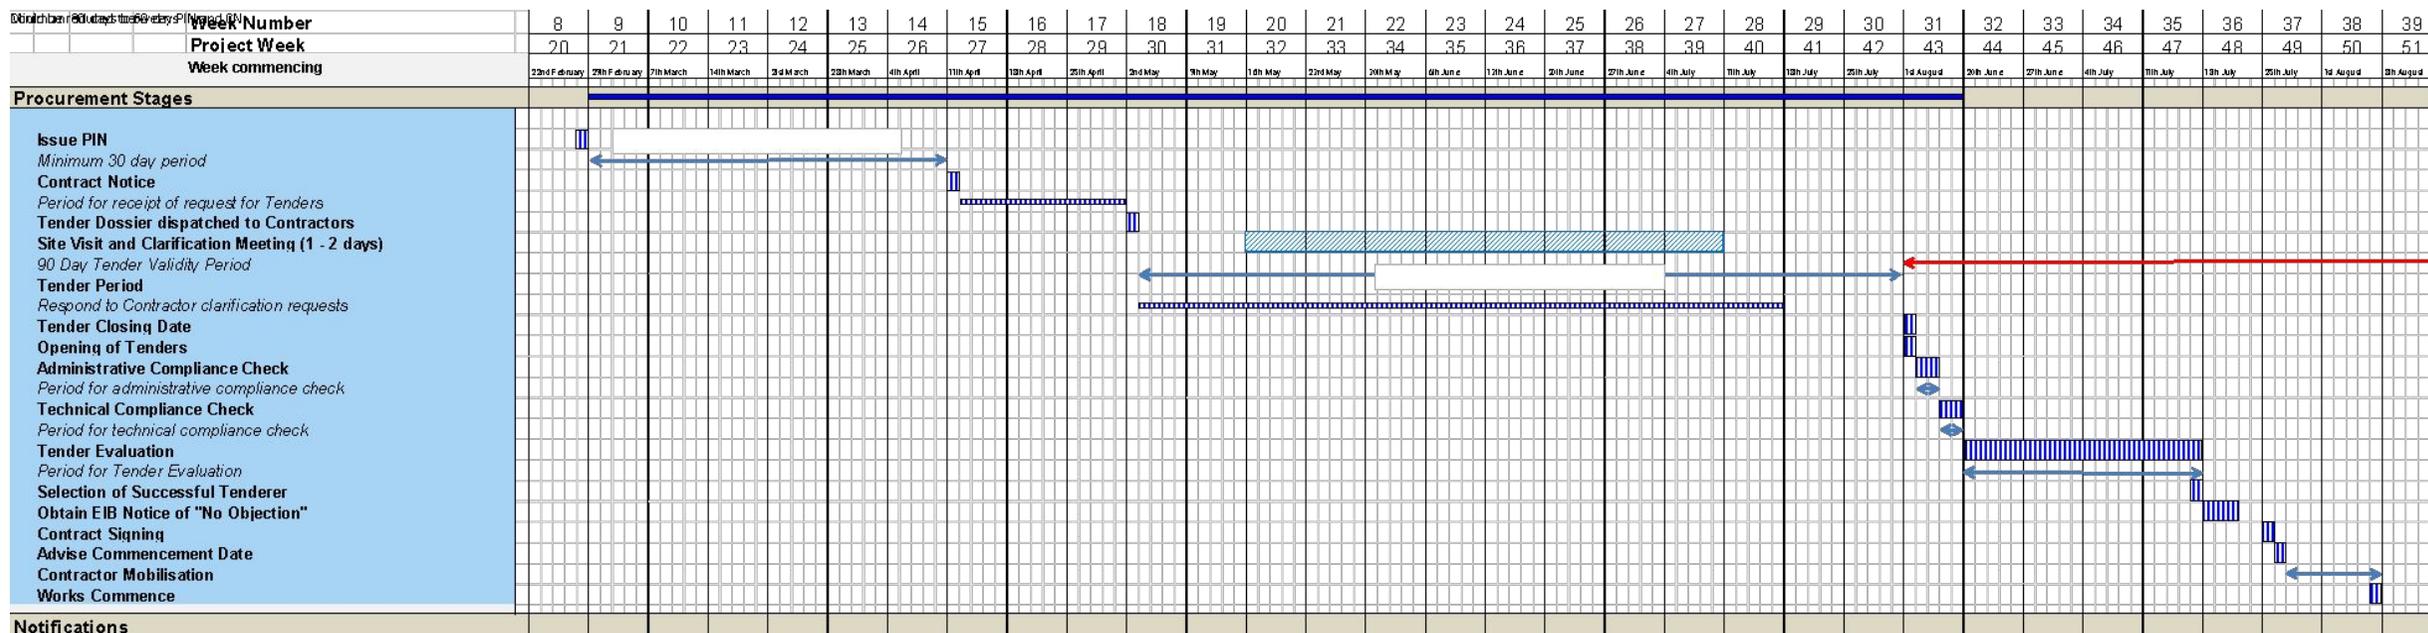

КАКИМ ОБРАЗОМ ЗАКУПКИ МФО ОТЛИЧАЮТСЯ ОТ СТАНДАРТНЫХ УКРАИНСКИХ ЗАКУПОК?

[REDACTED]

[REDACTED]

[REDACTED]

[REDACTED]

- [REDACTED]

[REDACTED]

[REDACTED]


[REDACTED]

- [REDACTED]

- [REDACTED]

RA [REDACTED]

[REDACTED]

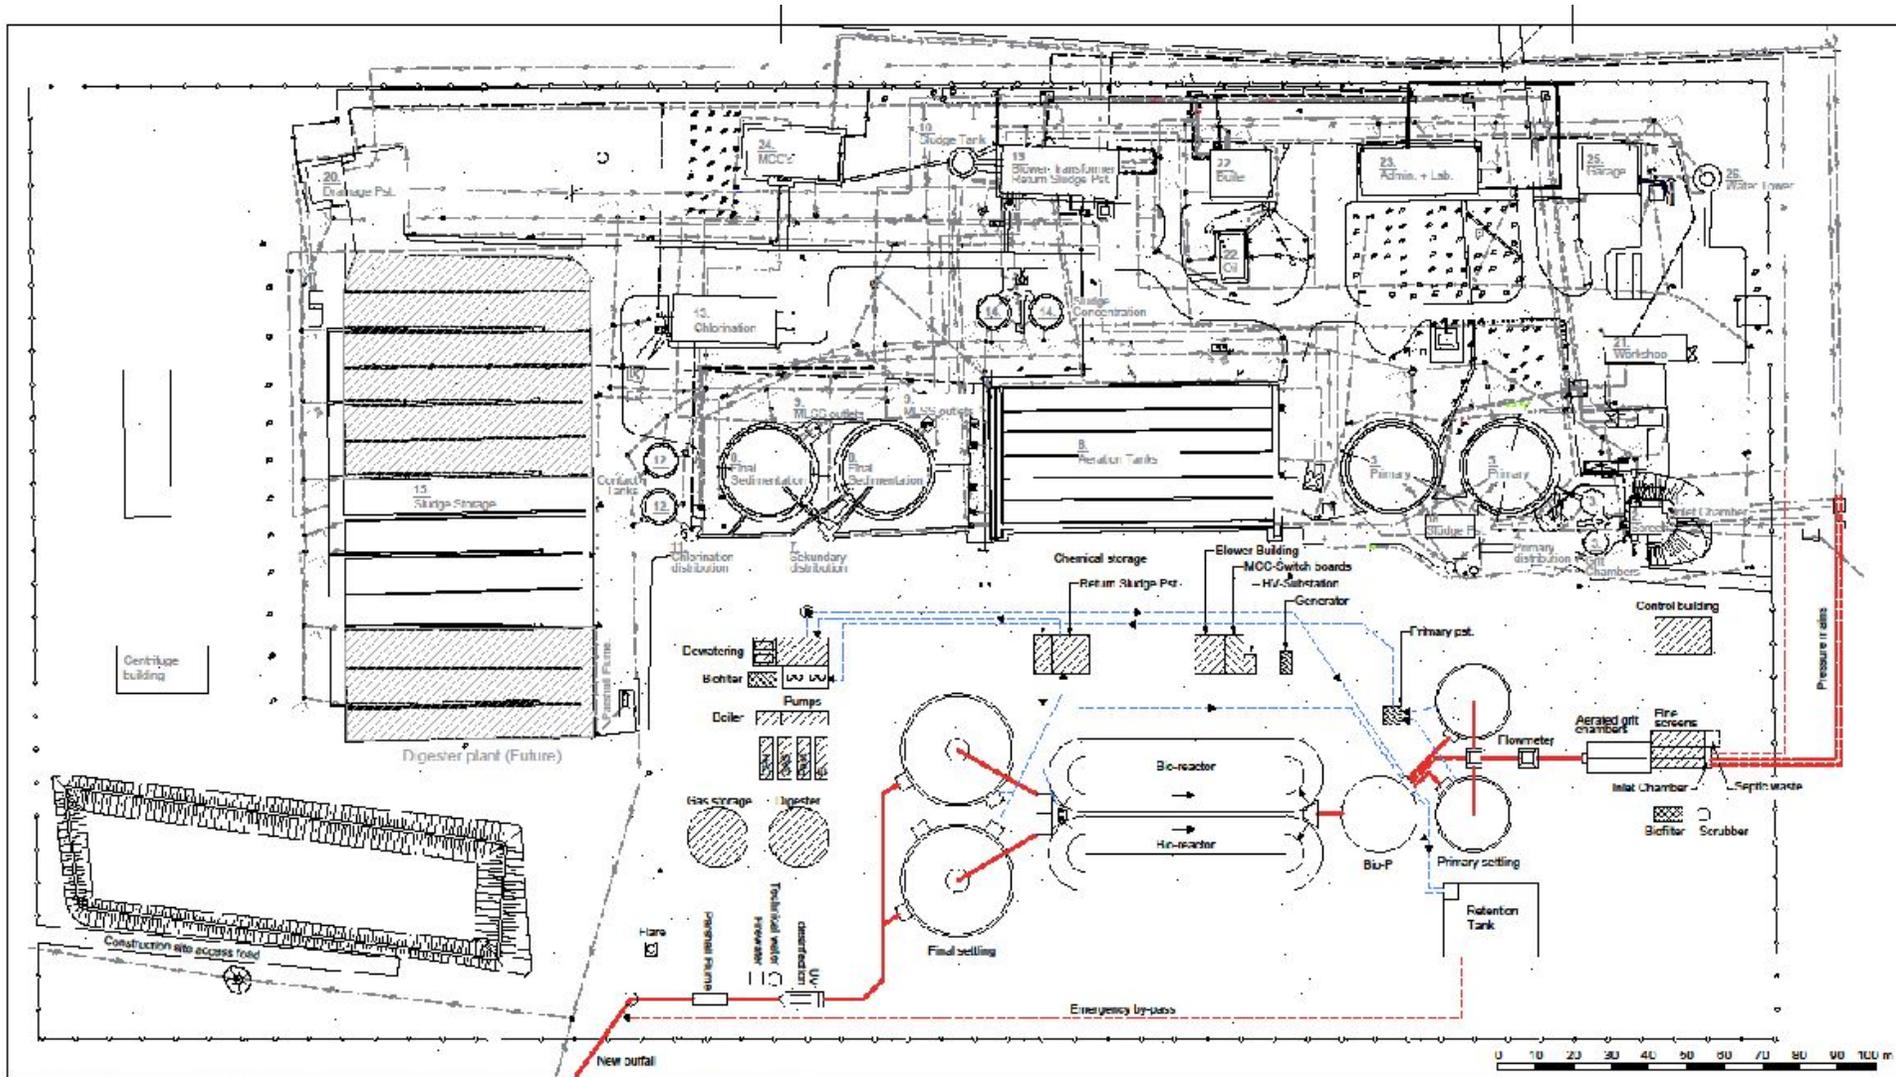

Legend:

- Wastewater flow
- Internal recirculation


Project Information:

Hammersteins Aile 53 DK-2300 København S TEL: +45 31 61 10 00
 Project No. 1100019324 Scale 1:1000
 Project Copenhagen WWTP
 Date 2016.03.10 Rev. data
 Subject WWTP Lay out
 Signature JB / JWS Sketch No. Draw. 2.2

2016-03-26 17:15:41 P:\E_M\10110019324 - Brestev (EP) Support to Østfold WWTP Option Analysis and Tender Documentation\11 - CAD\1100193241.dwg



IFI PROCUREMENT
 APRIL 2017

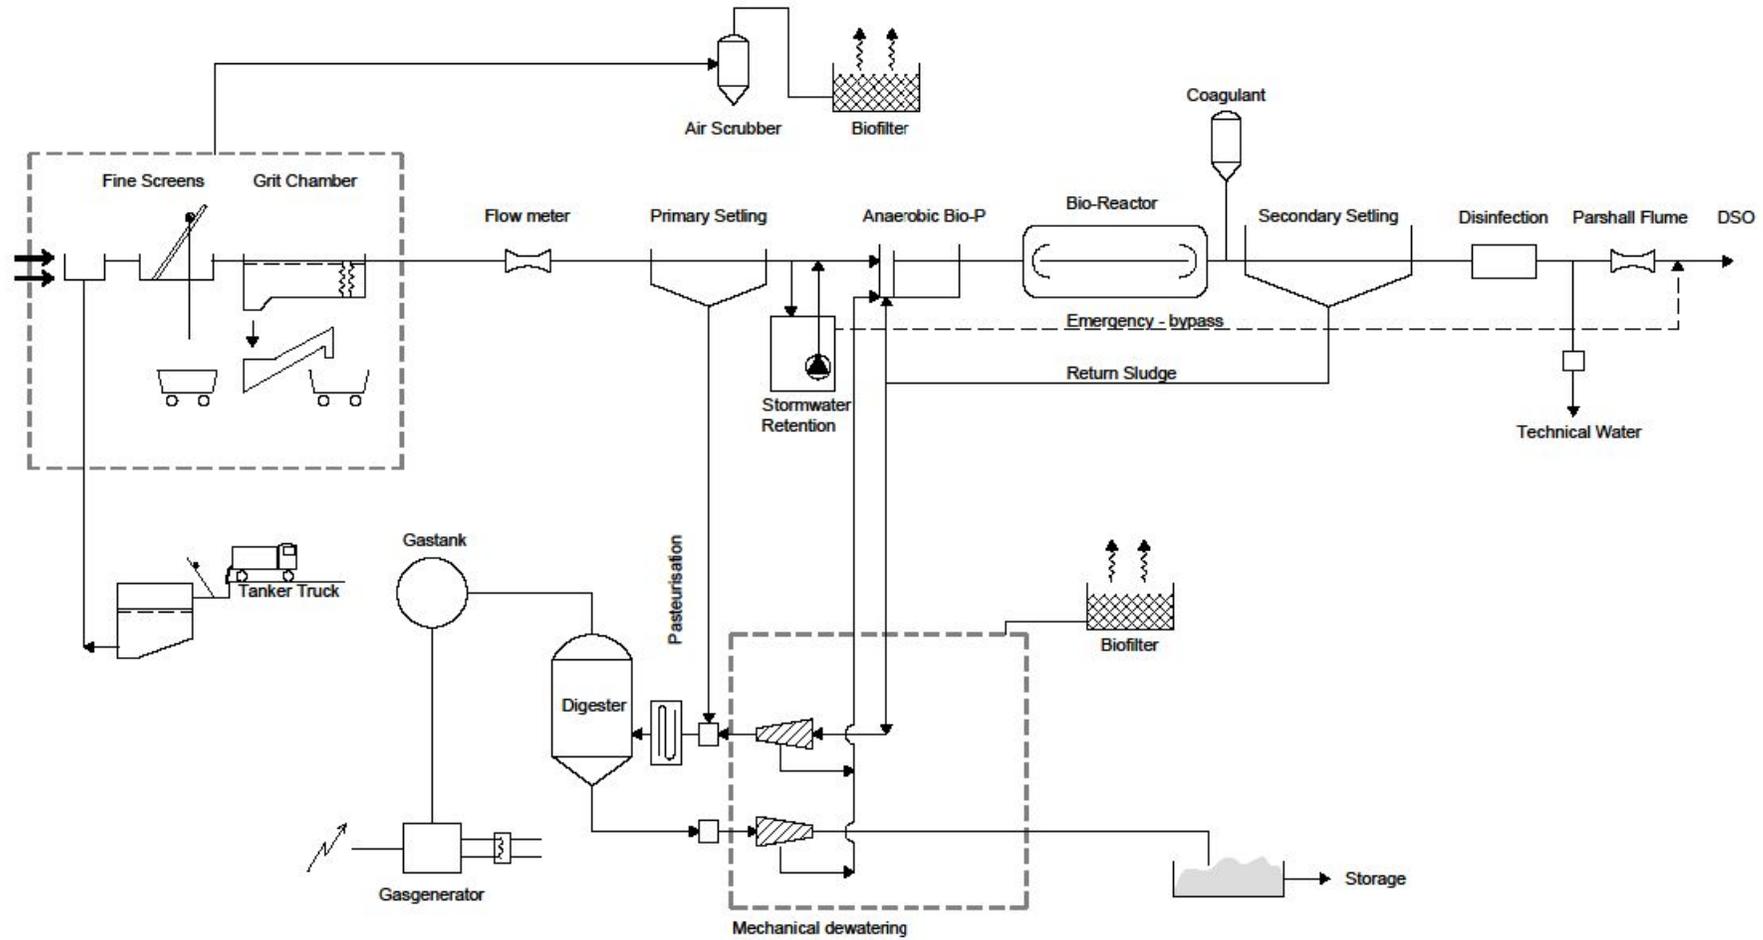


Rev.	Date	Signature	Checked	Approved
	2016.03.07	JB/JWS	JB	JB

Project no. 1100019324 Scale _____

Chemomorsk WWTP
Schematic Flow Diagram - Appendix 1



Hannemanns Allé 53
DK-2300 København S
Tlf. +45 51 61 10 00
Fax +45 51 61 10 01
www.ramboll.dk
Drawing no. Rev.

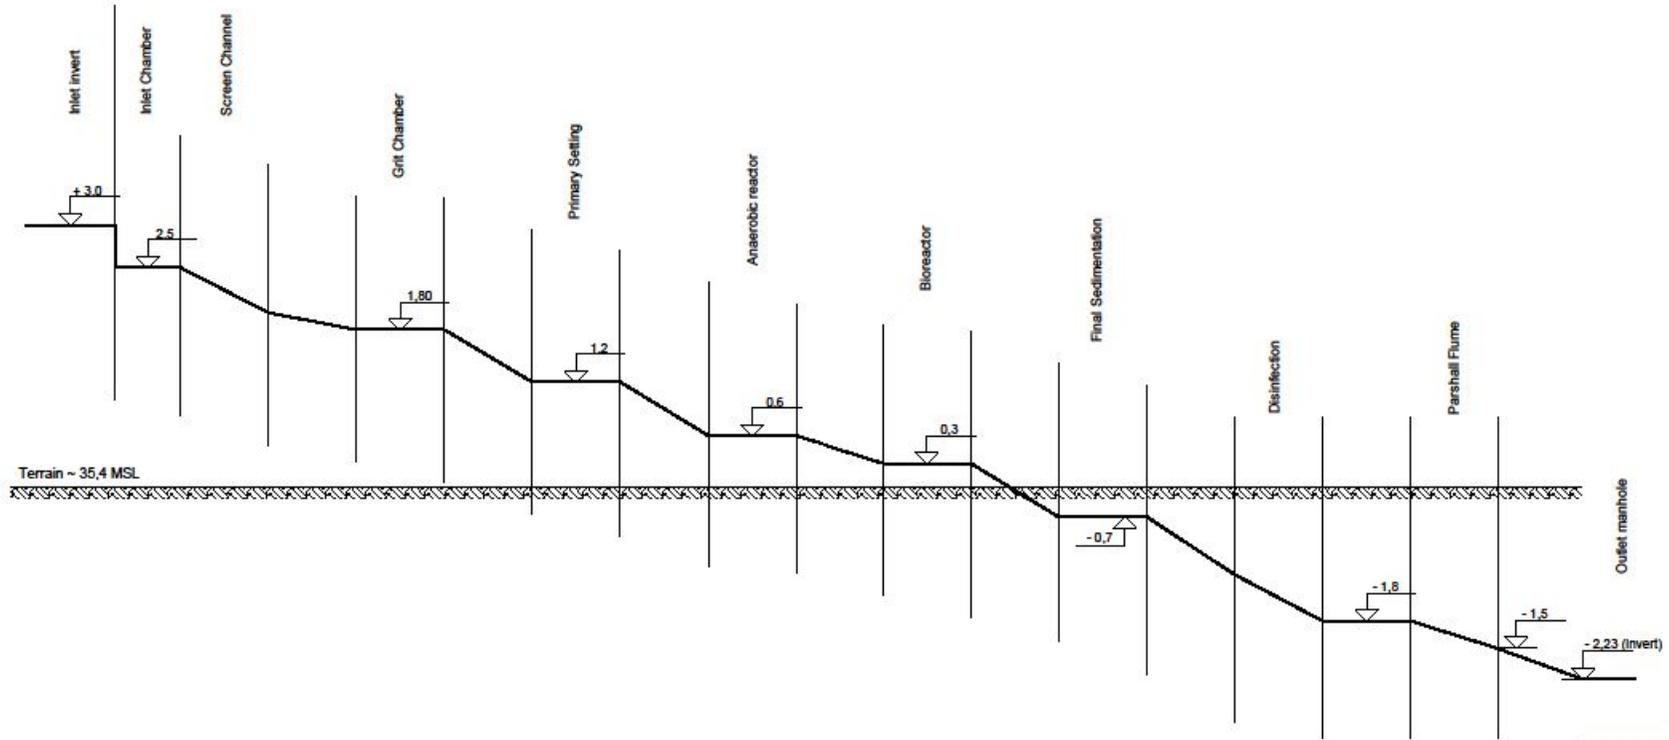

NOTE:
Levels are relative



Hannemanns Allé 53 DK-2300 København S Tlf. +45 51 61 10 00

Project No. 1100019324 Scale

Project Chemomorsk WWTP

Date 2016.02.04 Rev. date

Sketch Conceptual Hydraulic Profile

Signature JB / JWS Sketch No. Drwg. 2.3

СПАСИБО!

RAMBOLL - СТЕНД D4