

2 Floor Total

Current network sockets – 23


Need additional network sockets – 27

Need to move server room from LOC 1 to LOC 2.

Keep Phone station in LOC 3 until implementation IPT.

New line will be in LOC 2

Ⓢ - sockets for printers  
Additional - 3

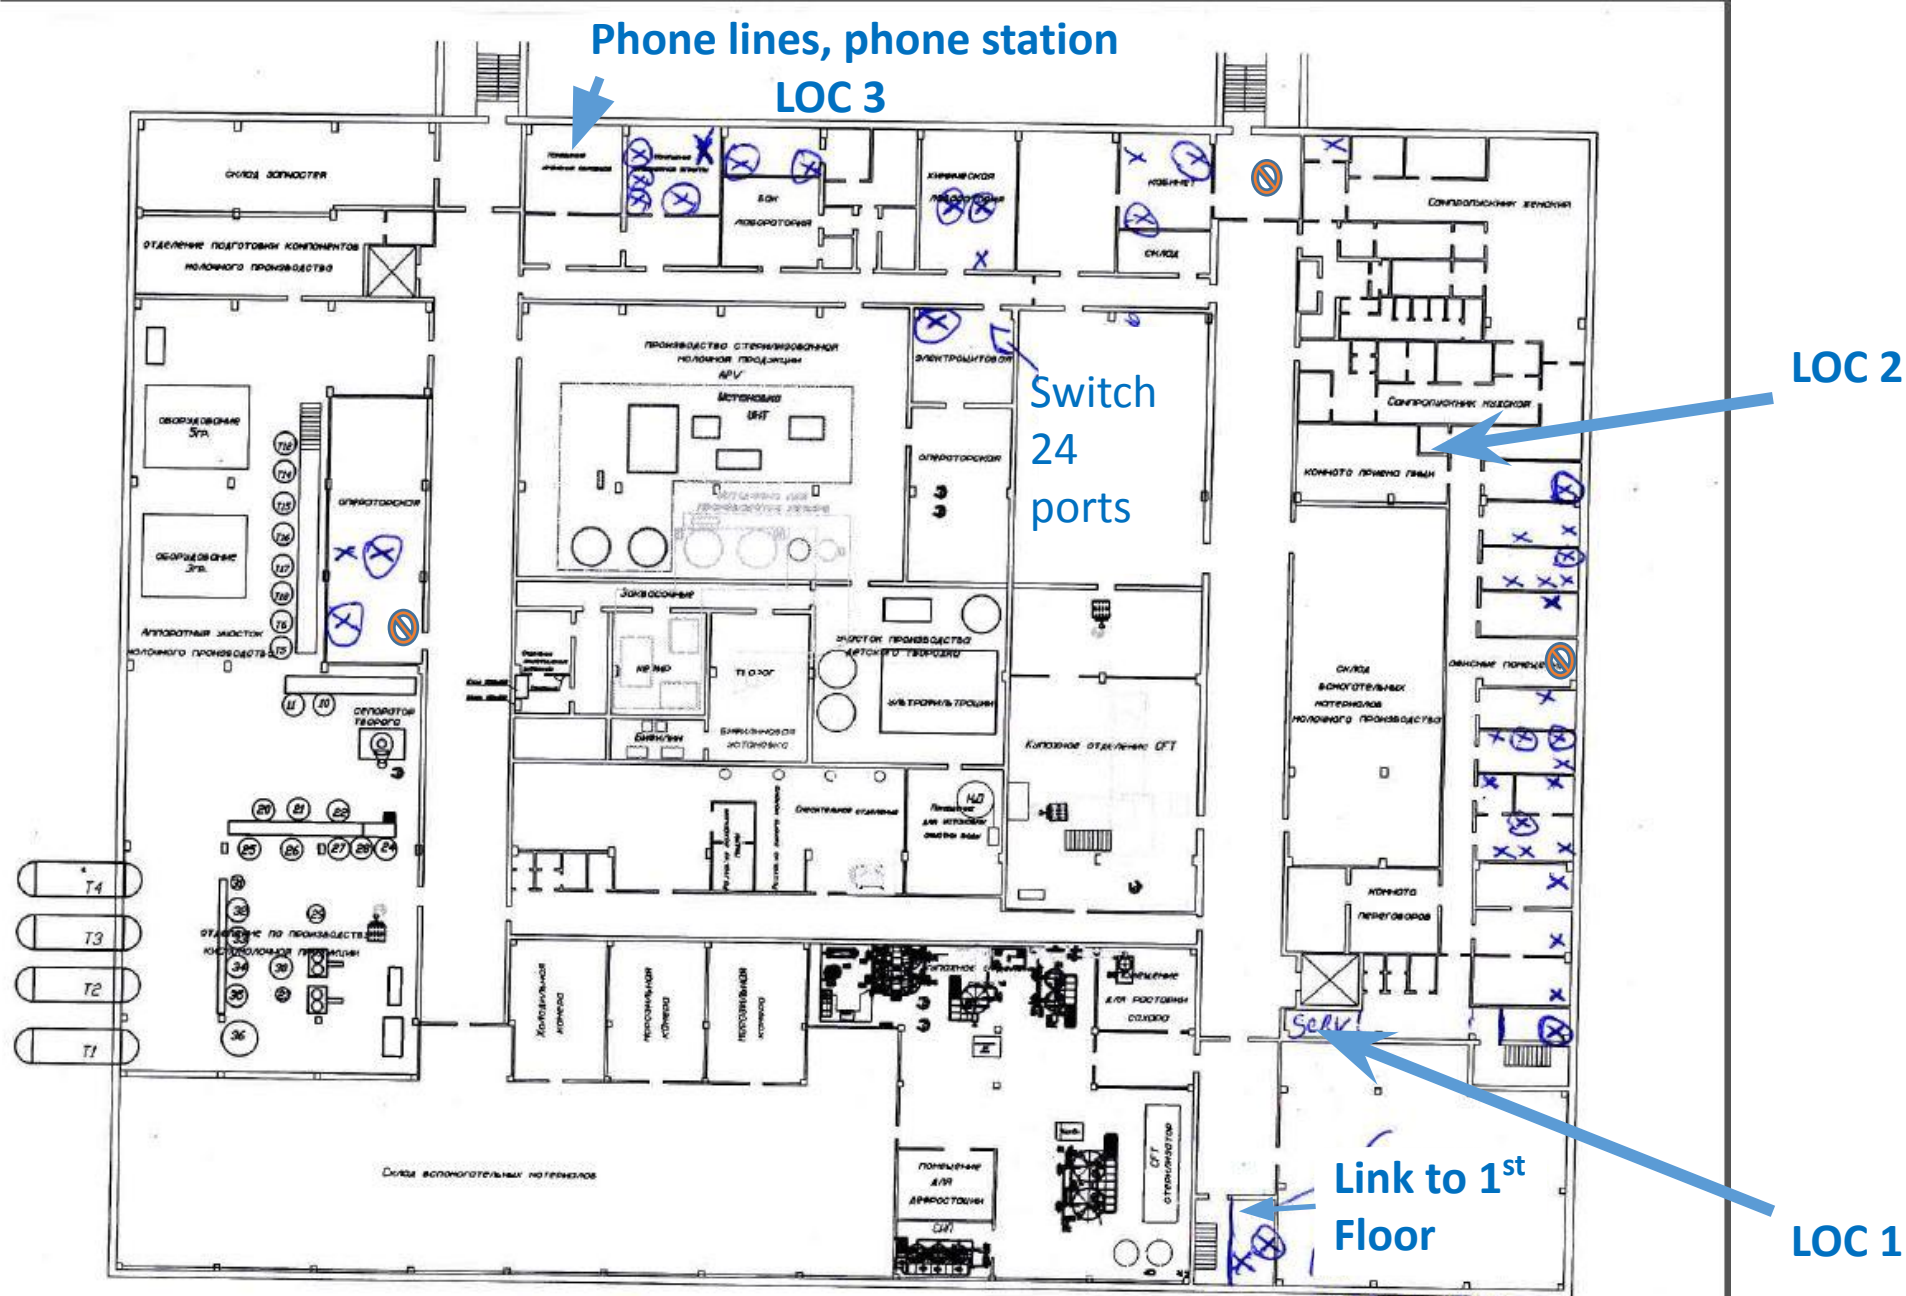

# 2 Floor

Hub 8 ports

Link to 1<sup>st</sup> Floor

LOC 1

LOC 2

Switch 24 ports

Phone lines, phone station LOC 3

1st Floor Total

Use hub 8 ports


Current network sockets – 4

Need additional network sockets – 10

⊖ sockets for printers  
Additional – 3

+2 sockets for boiler house

+2 sockets for security house

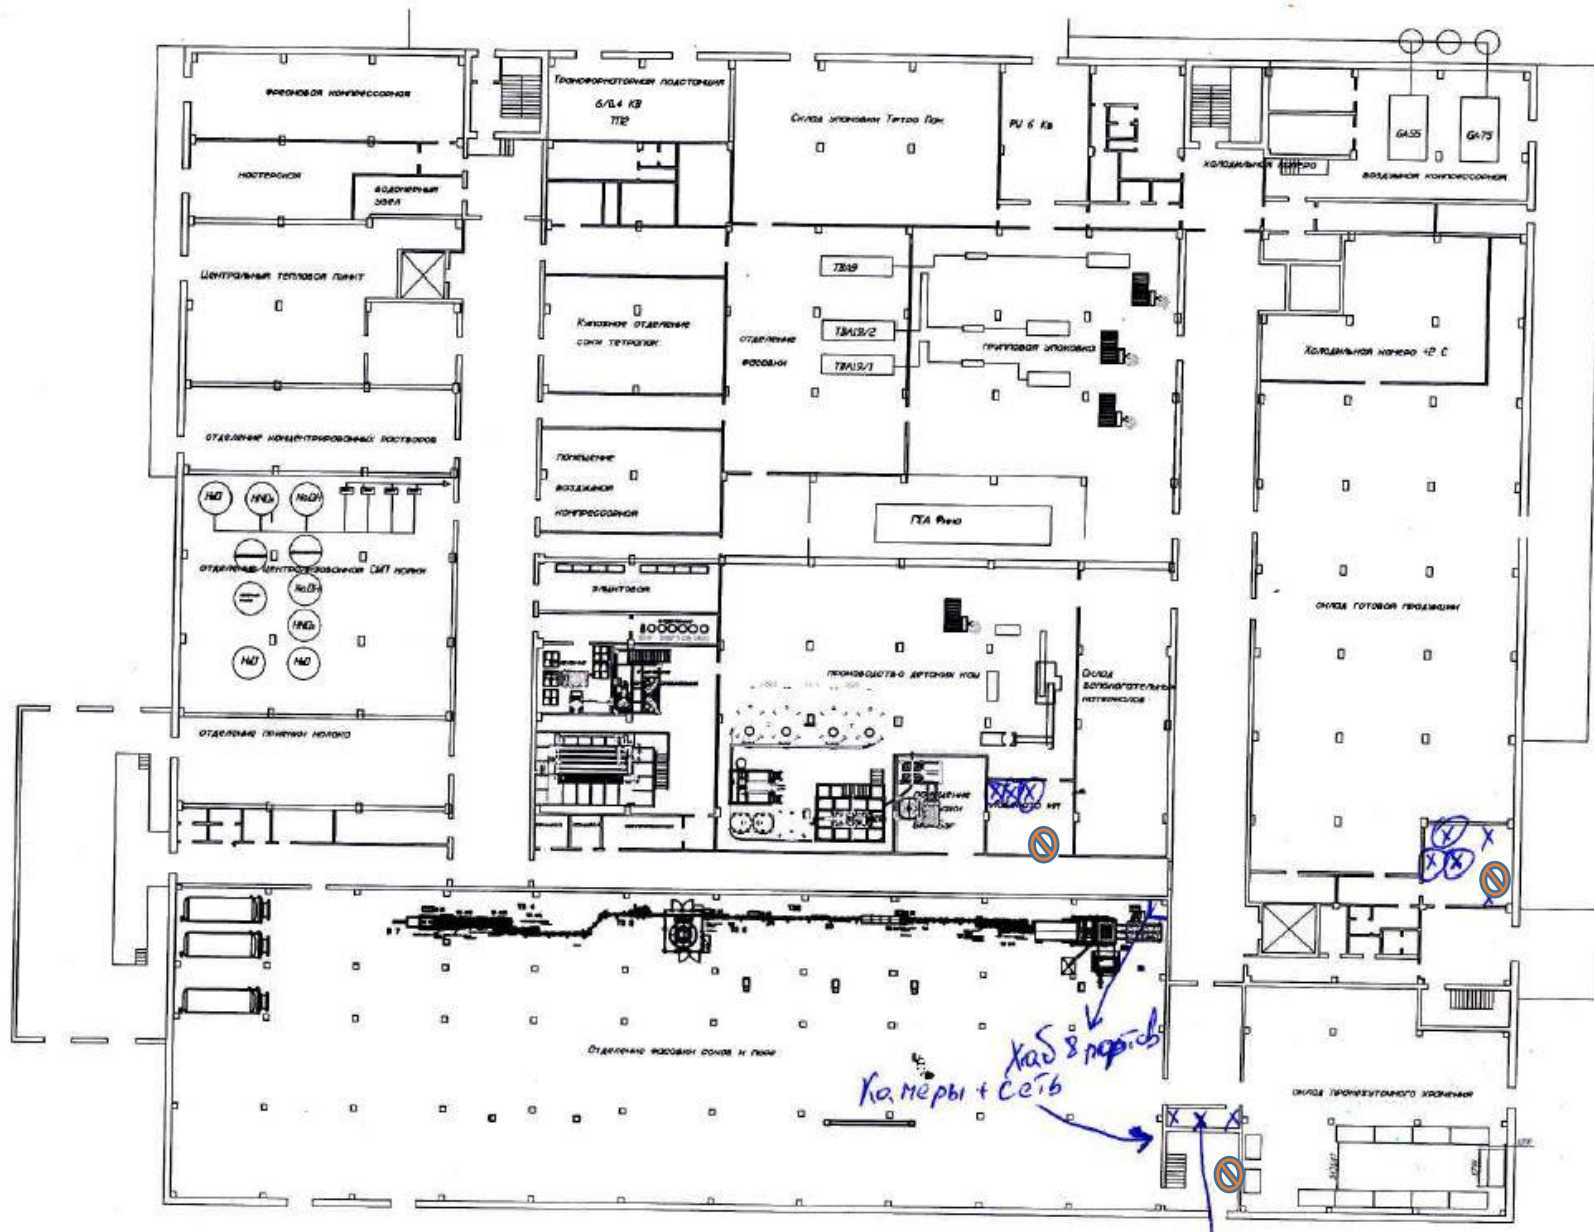

# 1<sup>st</sup> Floor

Hub  
8 ports



Network socket  
Need additional socket