

Elanco Animal Health / Moscow, Russia

Address:

10 Presnenskaya Naberezhnaya, Moscow
16th Floor


Project:

1. Create small reception area at front entrance – PRIMARY PROJECT
2. Adapt Southwest corner into small room/phone booth if possible

Notes:

1. Obtain input from space planner/designer for best recommendations
2. Consider combining two large meeting rooms into a smaller meeting room to create room for reception area.
3. Customer would like to maintain a folding wall if possible.
4. IT / Security elements are required for new reception area (i.e. badge reader, etc).
5. Develop budget and schedule asap.
6. CAD drawings attached separately.

Primary Project: Create small reception area

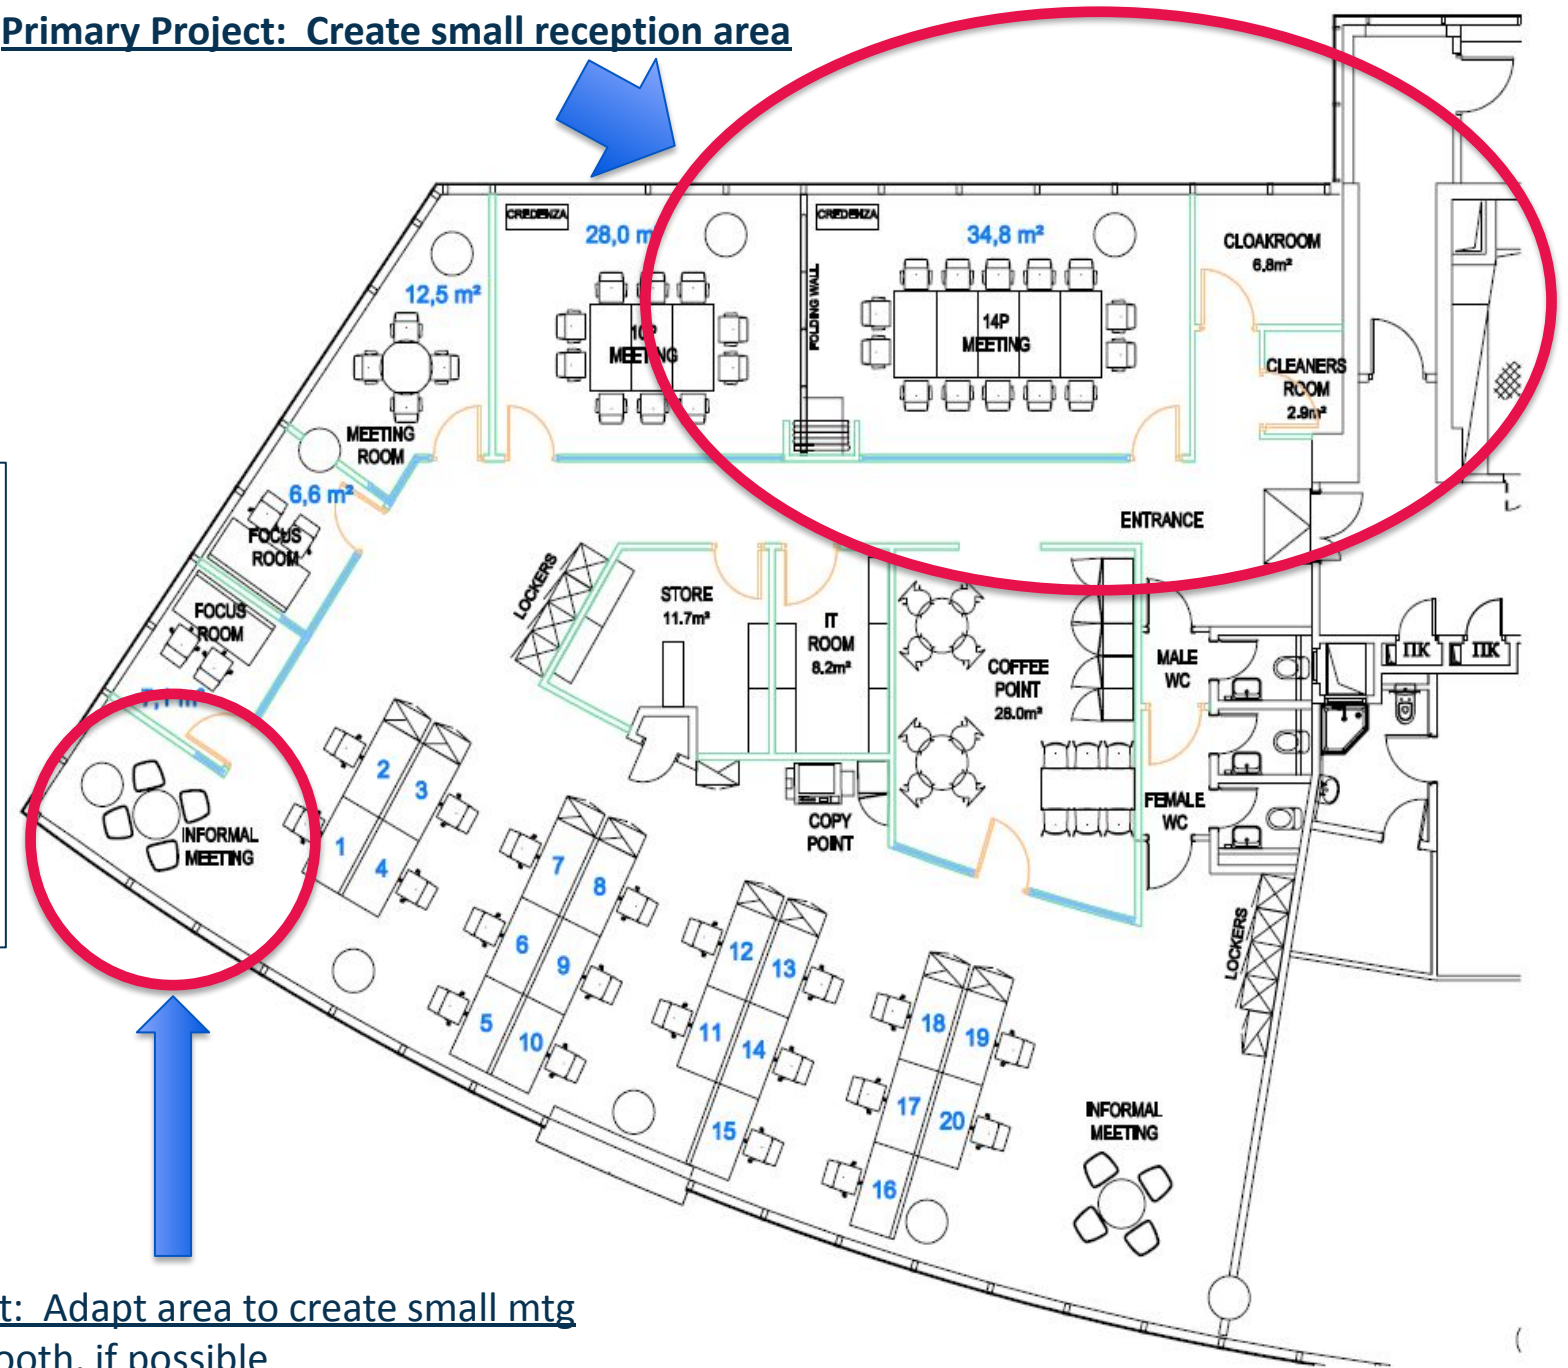

Secondary Project: Adapt area to create small mtg room or phone booth, if possible